



STYLE CONSTRUCTION
POKENO SHOWHOME
LOT 128
5 HILLPARK DRIVE
POKENO VILLAGE ESTATE
POKENO


project contents

101	KITCHEN PLAN
102	KITCHEN RENDERS
201	KITCHEN ELEVATIONS
201	KITCHEN ELEVATIONS
203	ISLAND ELEVATIONS
301	LAUNDRY
401	POWDER ROOM
402	POWDER ROOM PLAN & ELEVATION
501	MAIN BATHROOM
502	MAIN BATHROOM ELEVATIONS
502	MAIN BATHROOM ELEVATIONS
601	ENSUITE
602	ENSUITE PLAN & ELEVATION
603	ENSUITE ELEVATIONS
701	STUDY
801	FIREPLACE

Unit D, 2 Bishop Browne Place
Flat Bush, Auckland
PO Box 64 189 Botany, Auckland
p 64 9 271 3705
www.styleconstruction.co.nz

STYLE
CONSTRUCTION

quality home builders

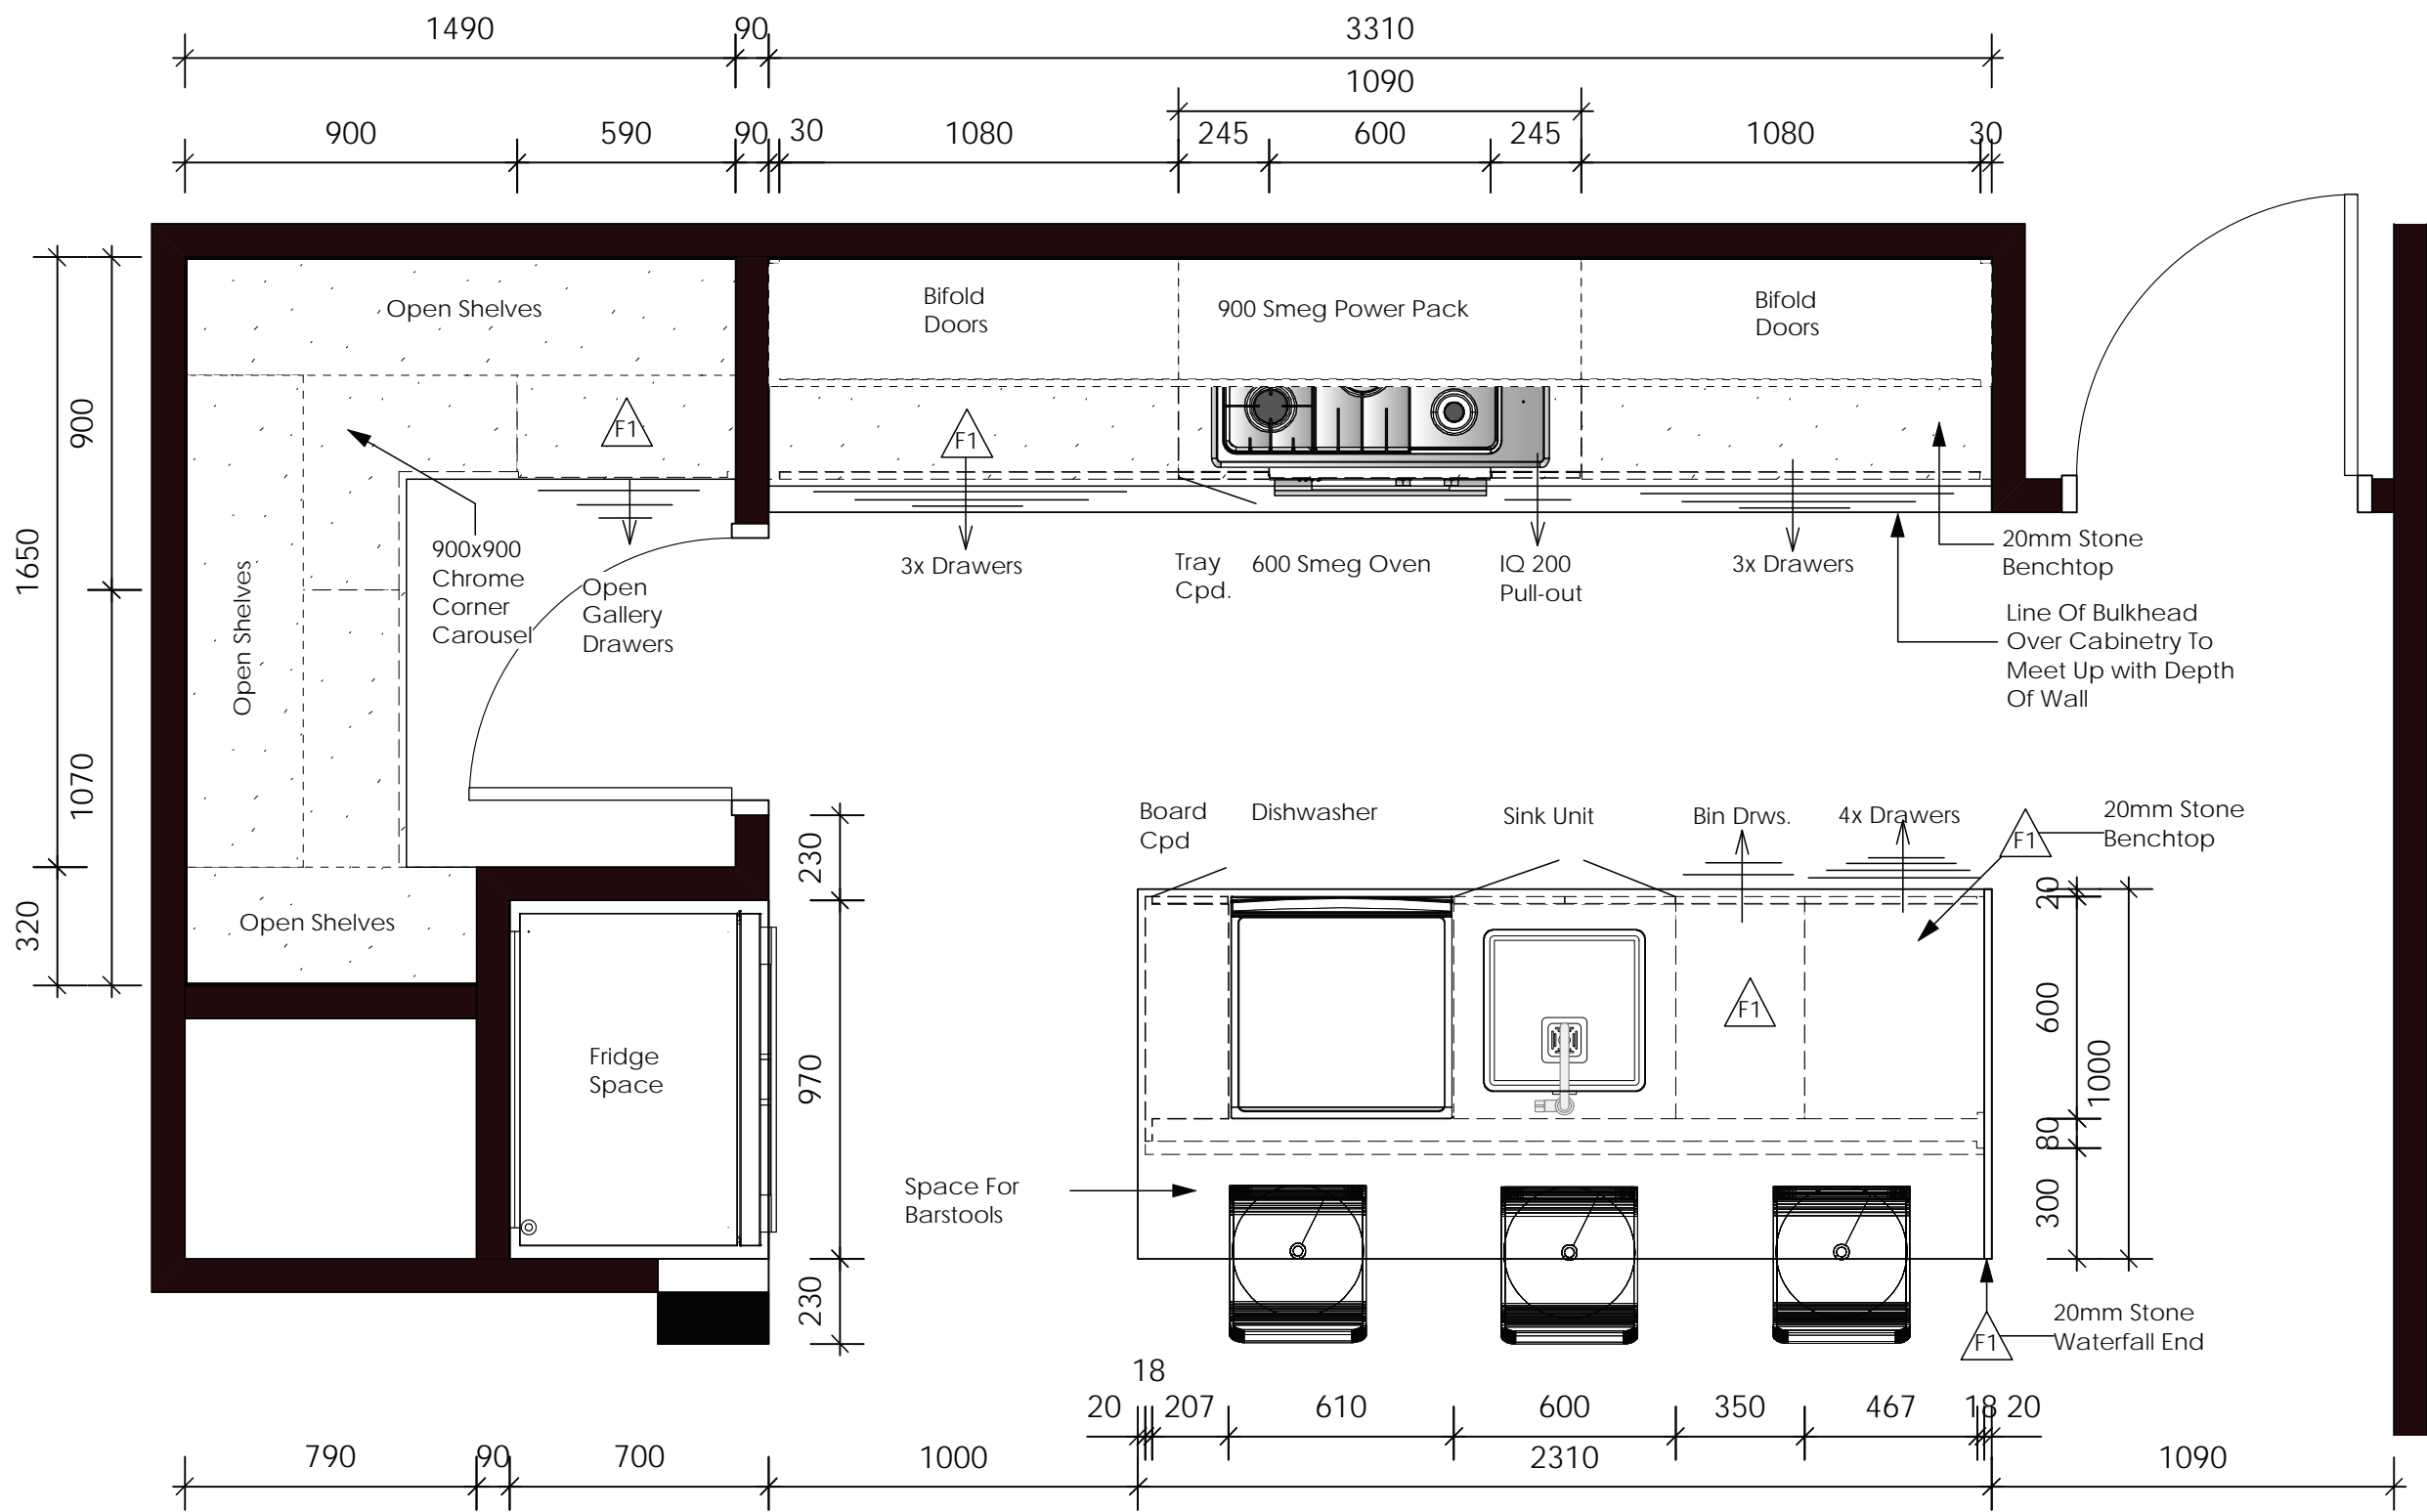

All dimensions & size designations given are subject to verification on job site and adjustment to fit job conditions. Any discrepancies must be confirmed with designer before manufacture. This is an original design and must not be released or copied unless applicable fee has been paid.

notes.

FINISHES

F1 20mm Silestone Lyra Polished

job no. date.
YF151179 19.06.15
scale. designer.
1:20 @ A3 VG
project.

Residential Project
Style Construction
Pokeno Showhome

title.

KITCHEN PLAN

drawing no. revision.
101

Style Construction

Unit D, 2 Bishop Browne Place
Flat Bush, Auckland
PO Box 64 189 Botany, Auckland
p 64 9 271 3705
www.styleconstruction.co.nz



quality home builders





All dimensions & size designations given are subject to verification on job site and adjustment to fit job conditions. Any discrepancies must be confirmed with designer before manufacture. This is an original design and must not be released or copied unless applicable fee has been paid.

notes.

job no.	date.
YF151179	28.05.14
scale.	designer.
	VG
project.	

Residential Project
Style Construction
Pokeno Showhome

title.


KITCHEN RENDERS

drawing no.	revision.
102	

Style Construction


Unit D, 2 Bishop Browne Place
Flat Bush, Auckland
PO Box 64 189 Botany, Auckland
p 64 9 271 3705
www.styleconstruction.co.nz



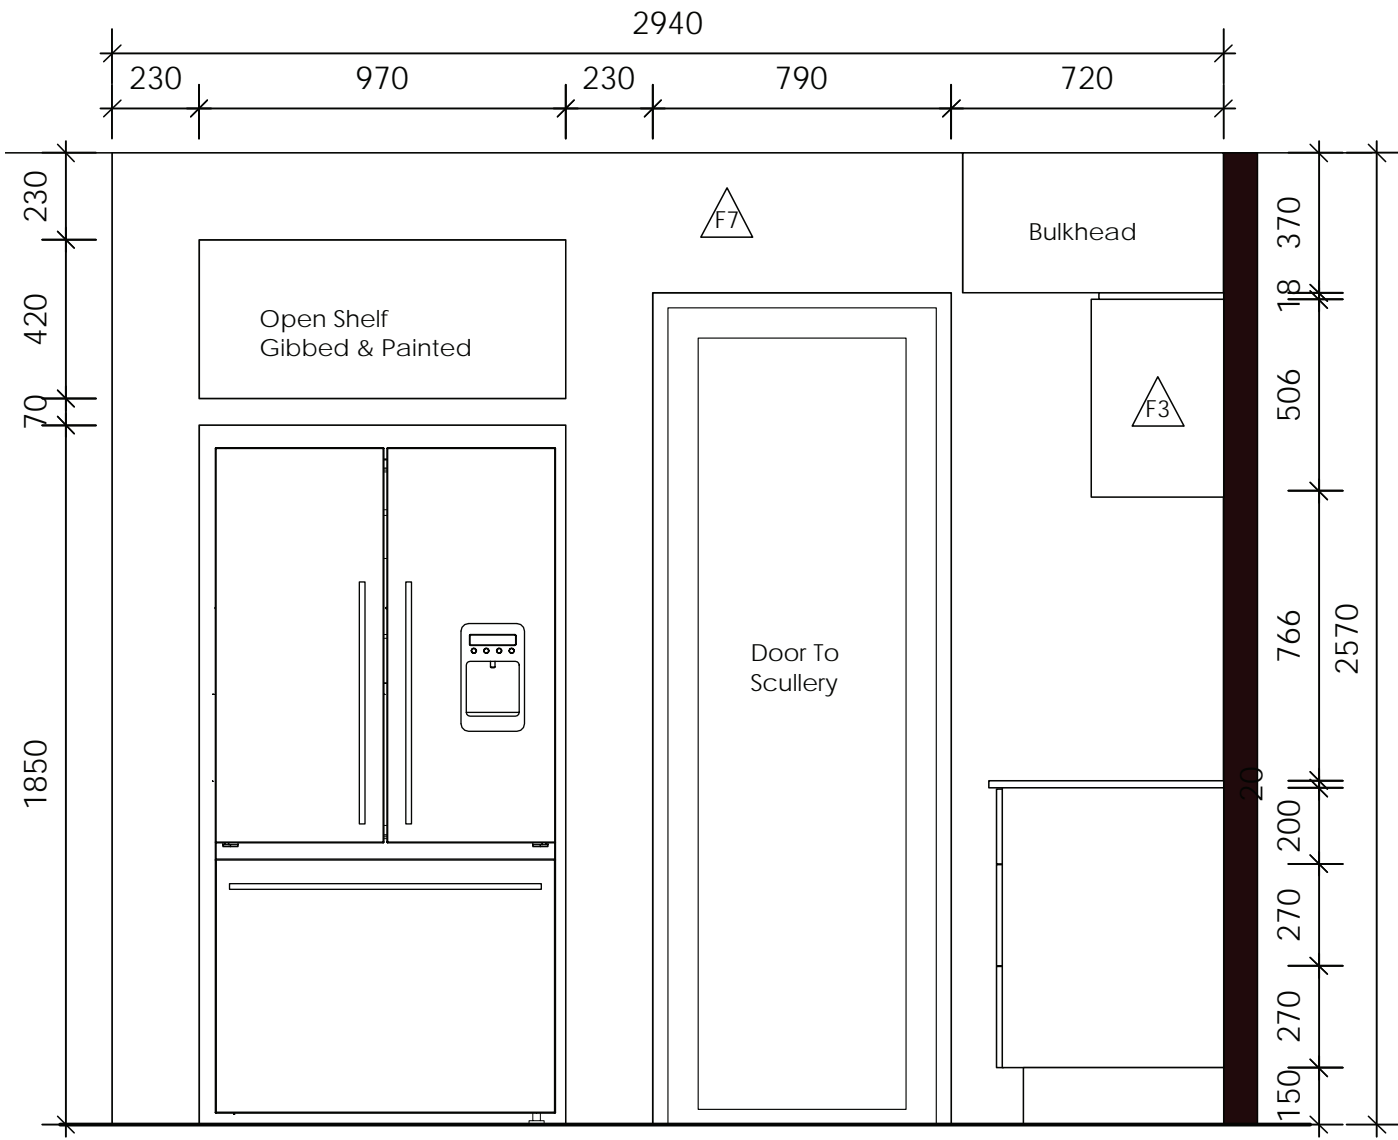

A
201

ELEVATION A
Scale: 1:20

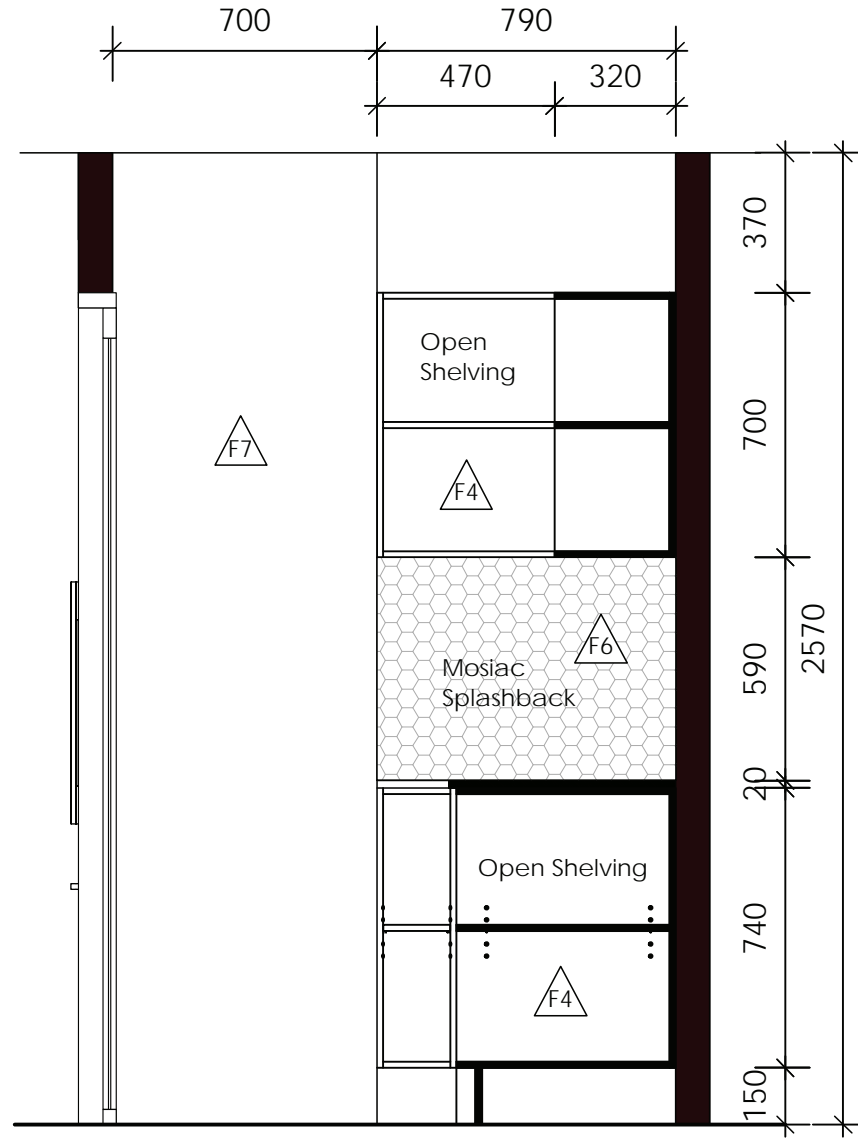

B
201

ELEVATION B
Scale: 1:20




Innotech Silver
Drawer Runners



900mm Chrome Carousel

C
201

ELEVATION C
Scale: 1:20

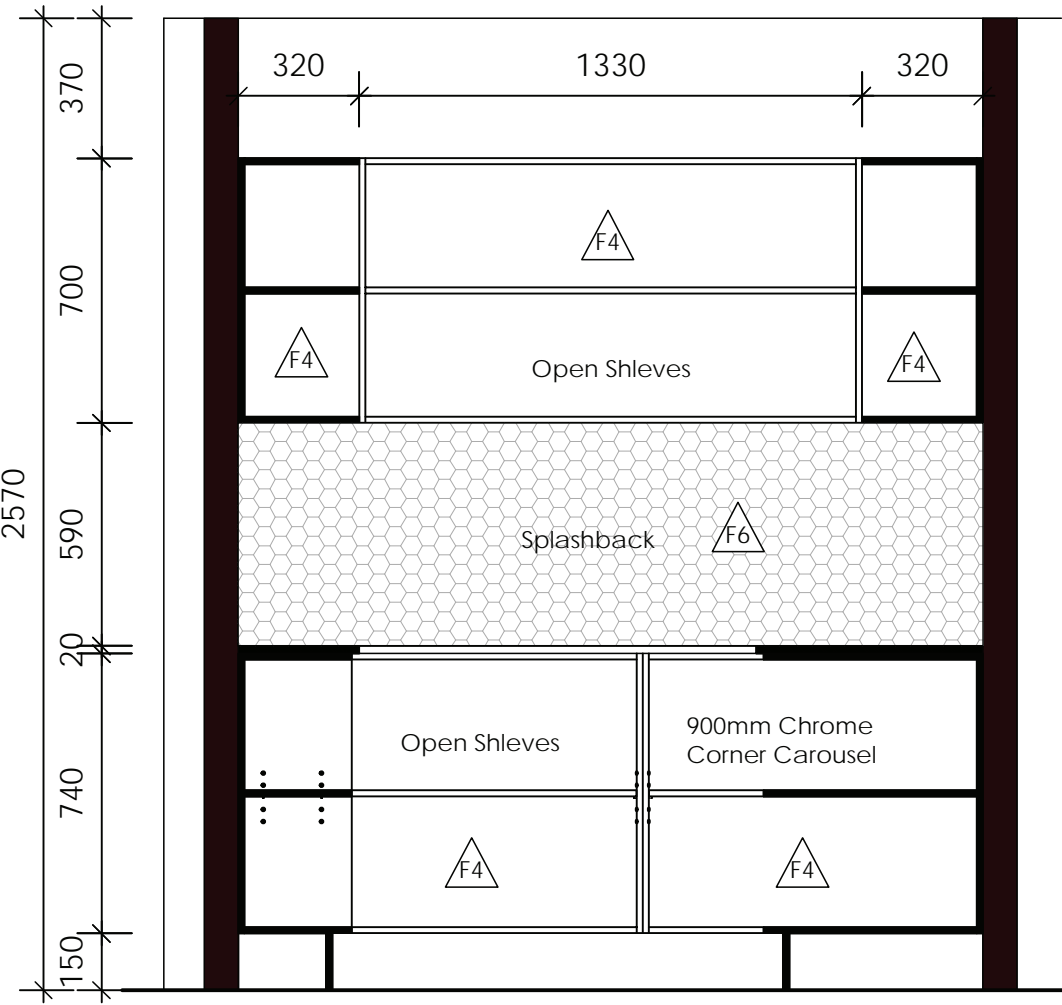

All dimensions & size designations given are subject to verification on job site and adjustment to fit job conditions. Any discrepancies must be confirmed with designer before manufacture. This is an original design and must not be released or copied unless applicable fee has been paid.

notes.

	FINISHES
F1	20mm Silestone Lyra Polished
F2	Arctic White Velvet Melamine Laser Edge
F3	Black Gloss Designatek
F4	Bestwood Melamine Entice Gloss
F5	Smokey Mirror Splashback ImageGlass
F6	Mosaics Bonito White Matt Tiles Splash
F7	Painted Walls Resene: Eighth Thorndon Cream

job no.	date.
YF151179	Date
scale.	designer.
N.a. Persp	SF
project.	

Residential Project
Style Construction
Pokeno Showhome

title.

KITCHEN ELEVATIONS


drawing no.	revision.
201	

Style Construction

Unit D, 2 Bishop Browne Place
Flat Bush, Auckland
PO Box 64 189 Botany, Auckland
p 64 9 271 3705
www.styleconstruction.co.nz



quality home builders

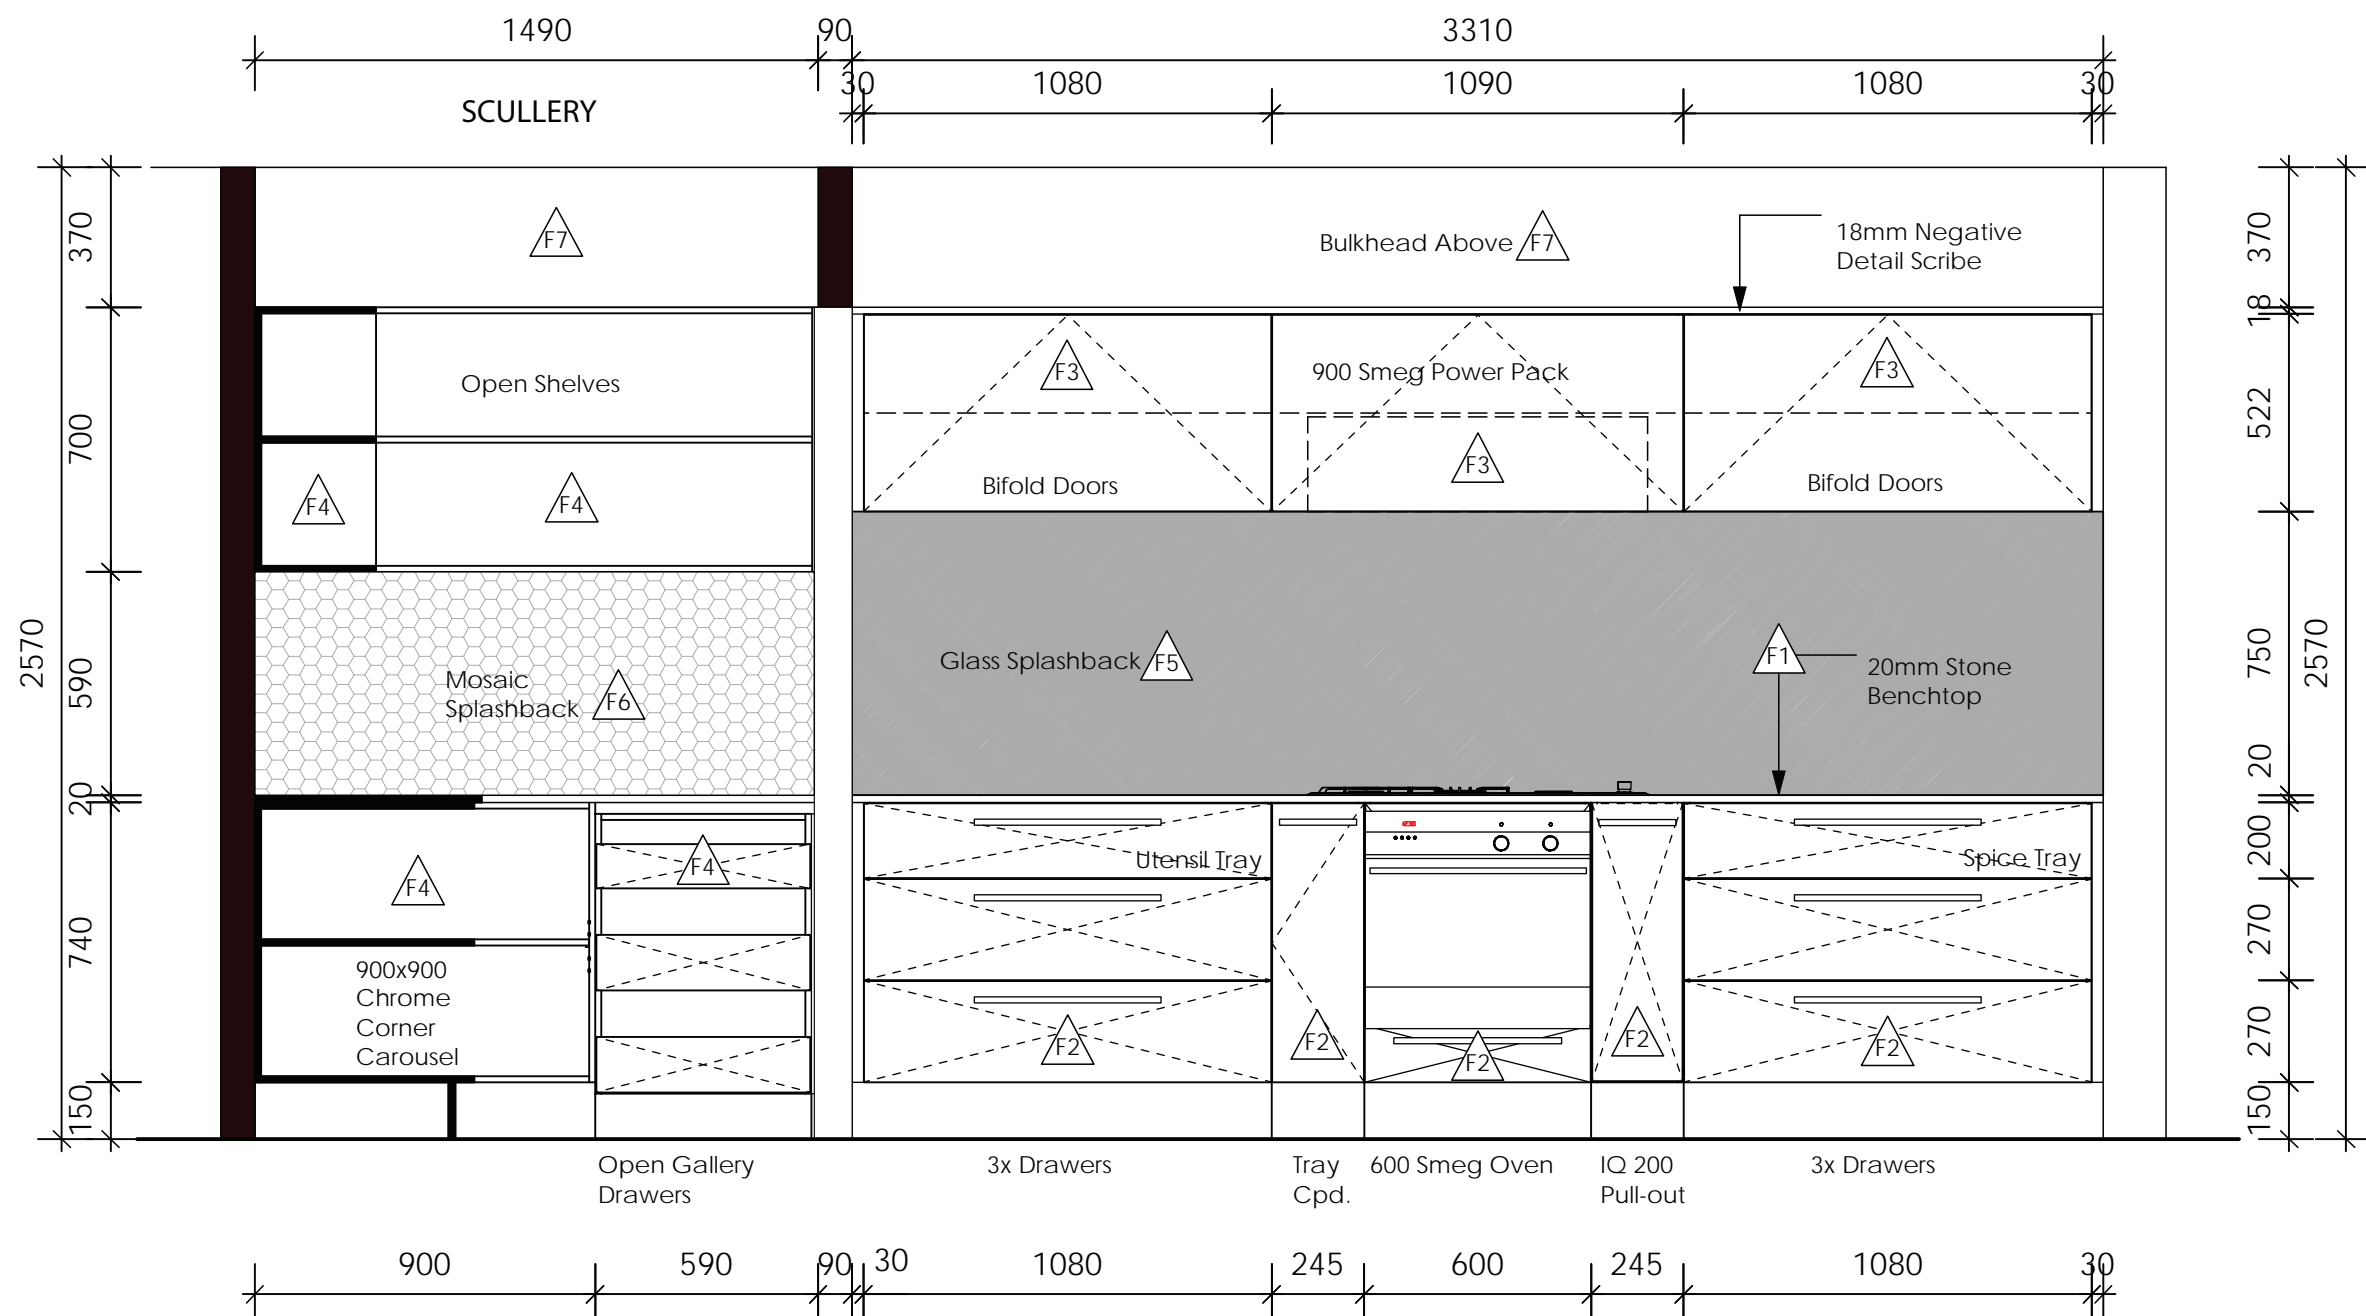

All dimensions & size designations given are subject to verification on job site and adjustment to fit job conditions. Any discrepancies must be confirmed with designer before manufacture. This is an original design and must not be released or copied unless applicable fee has been paid.

notes.

	FINISHES
F1	20mm Silestone Lyra Polished
F2	Arctic White Velvet Melamine Laser Edge
F3	Black Gloss Designatek
F4	Bestwood Melamine Entice Gloss
F5	Smokey Mirror Splashback ImageGlass
F6	Mosaics Bonito White Matt Tiles Splash
F7	Painted Walls Resene: Eighth Thorndon Cream

job no.	date.
YF151179	Date
scale.	designer.
N.a. Persp	SF
project.	

Residential Project
Style Construction
Pokeno Showhome

title.

KITCHEN ELEVATIONS

drawing no.	revision.
201	

Style Construction

Unit D, 2 Bishop Browne Place
Flat Bush, Auckland
PO Box 64 189 Botany, Auckland
p 64 9 271 3705
www.styleconstruction.co.nz



quality home builders




Pro Decor Imperia Handle




IQ200 Pull out

2
202
ELEVATION D
Scale: 1:20

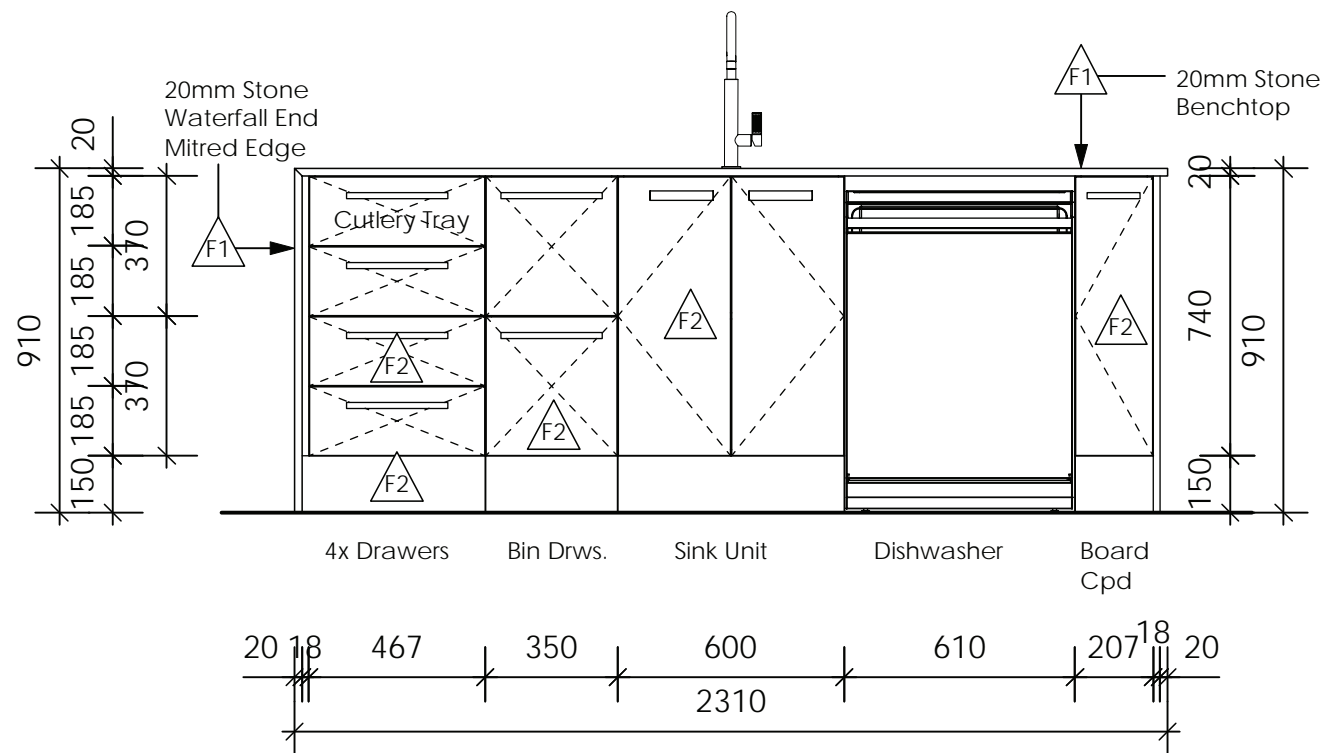


E
203
ELEVATION E
Scale: 1:20

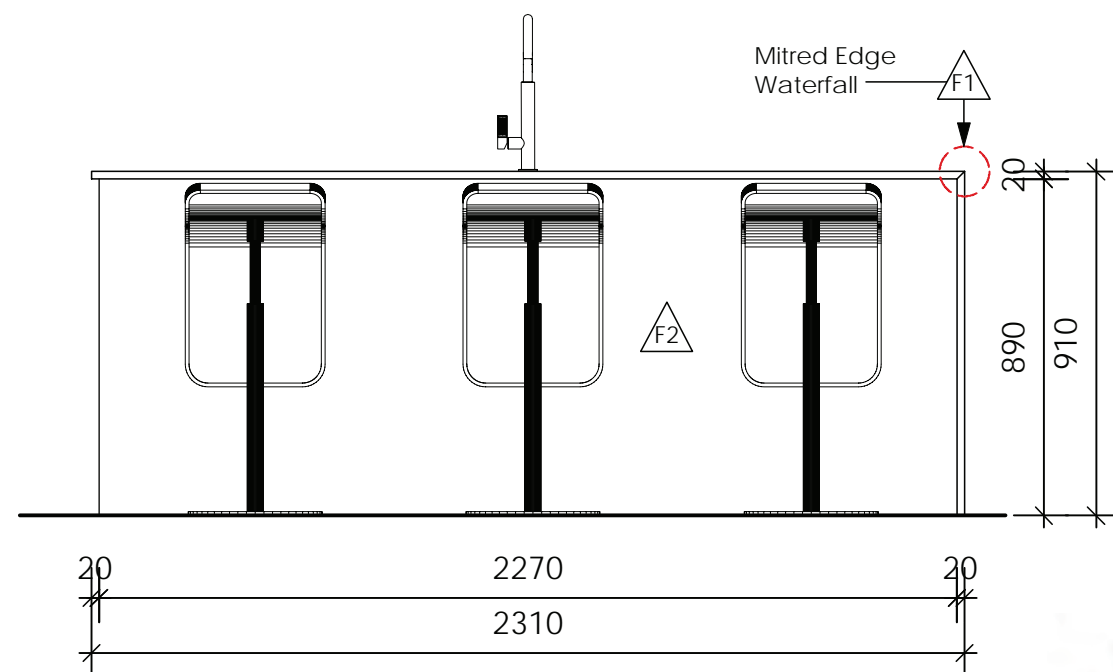


G
203
ELEVATION G
Scale: 1:20



M-Line Gooseneck Mixer
In Black

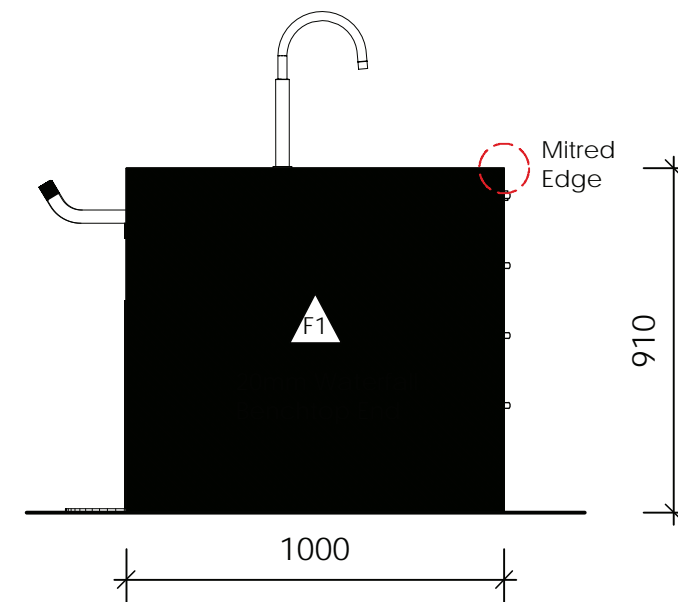

F
203
ELEVATION F
Scale: 1:20

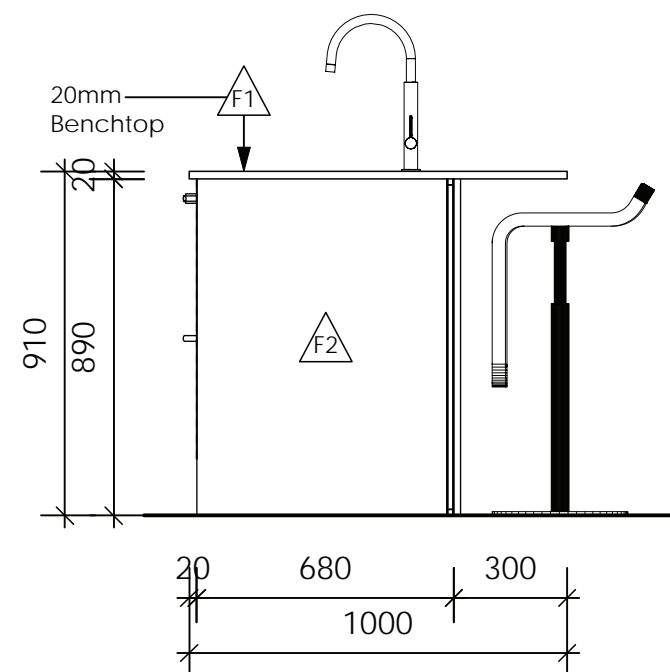

H
203
ELEVATION H
Scale: 1:20

All dimensions & size designations given are subject to verification on job site and adjustment to fit job conditions. Any discrepancies must be confirmed with designer before manufacture. This is an original design and must not be released or copied unless applicable fee has been paid.

notes.

	FINISHES
F1	20mm Silestone Lyra Polished
F2	Arctic White Velvet Melamine Laser Edge
F3	Black Gloss Designatek
F4	Bestwood Melamine Entice Gloss
F5	Smokey Mirror Splashback ImageGlass
F6	Mosaics Bonito White Matt Tiles Splash
F7	Painted Walls Resene: Eighth Thorndon Cream

job no.	date.
YF151179	20.06.15
scale.	designer.
1:20 @ A3	VG
project.	

Residential Project
Style Construction
Pokeno Showhome

title.

ISLAND ELEVATIONS



drawing no.	revision.
203	

Style Construction

Unit D, 2 Bishop Browne Place
Flat Bush, Auckland
PO Box 64 189 Botany, Auckland
p 64 9 271 3705
www.styleconstruction.co.nz



quality home builders

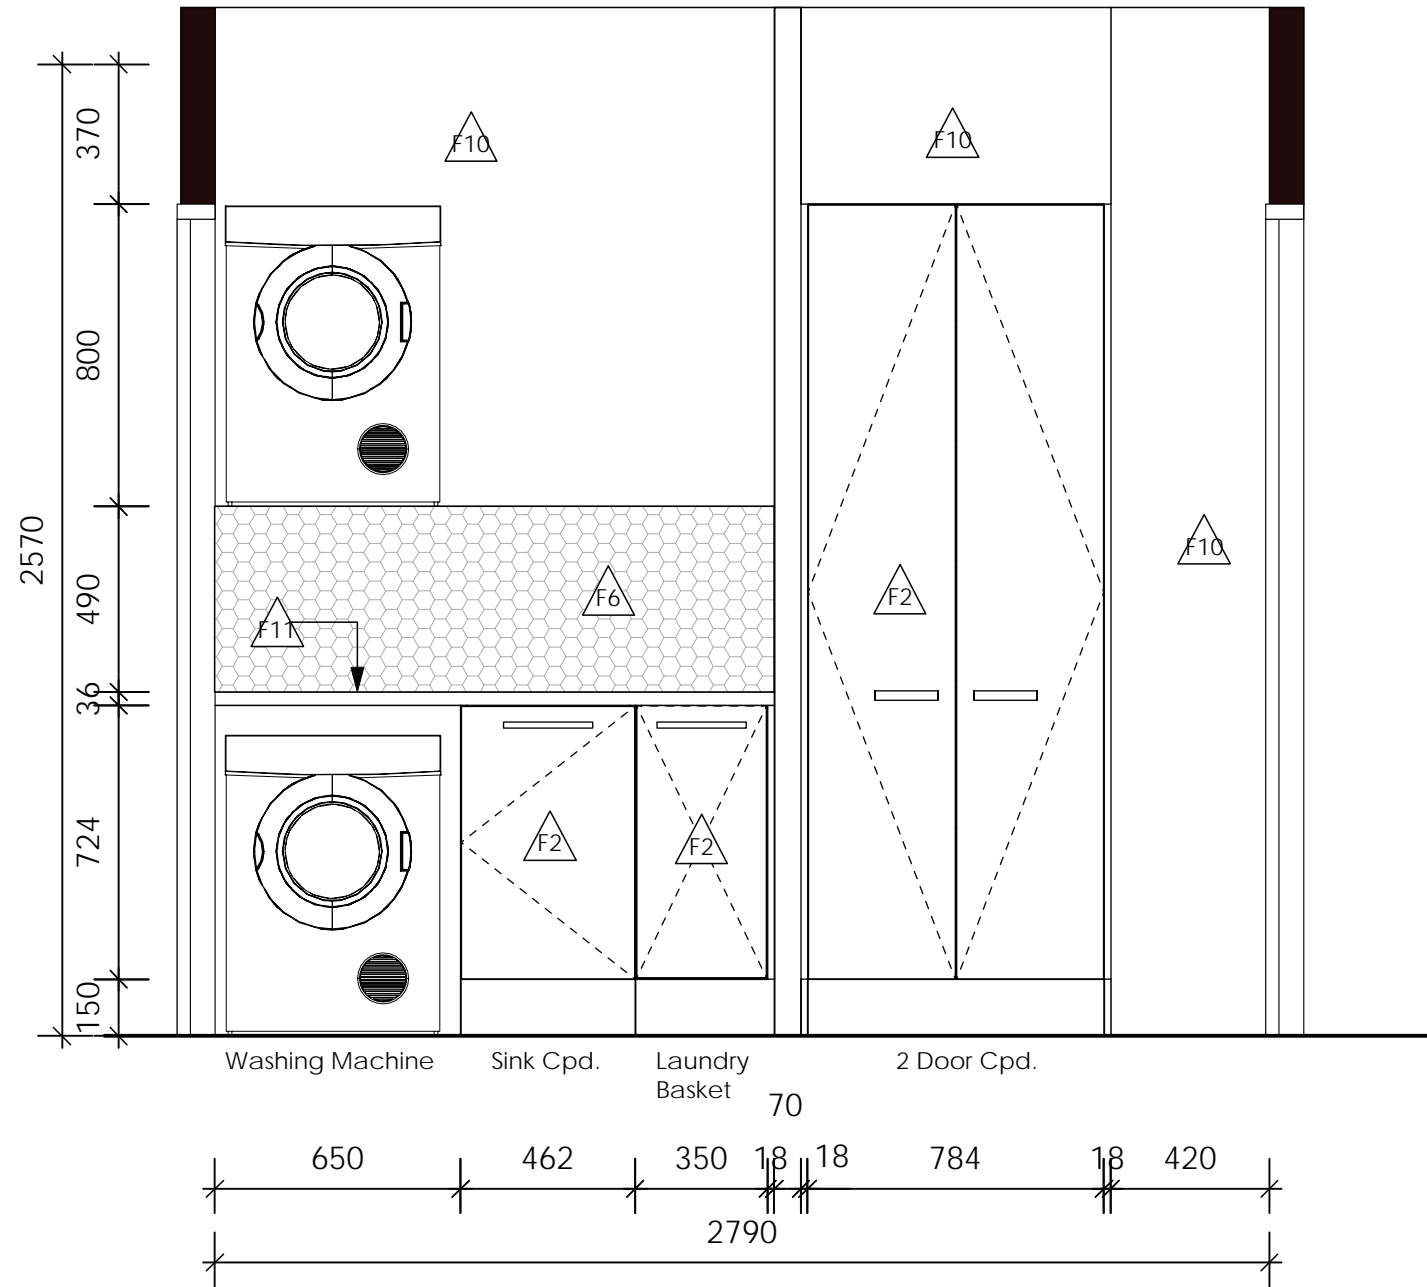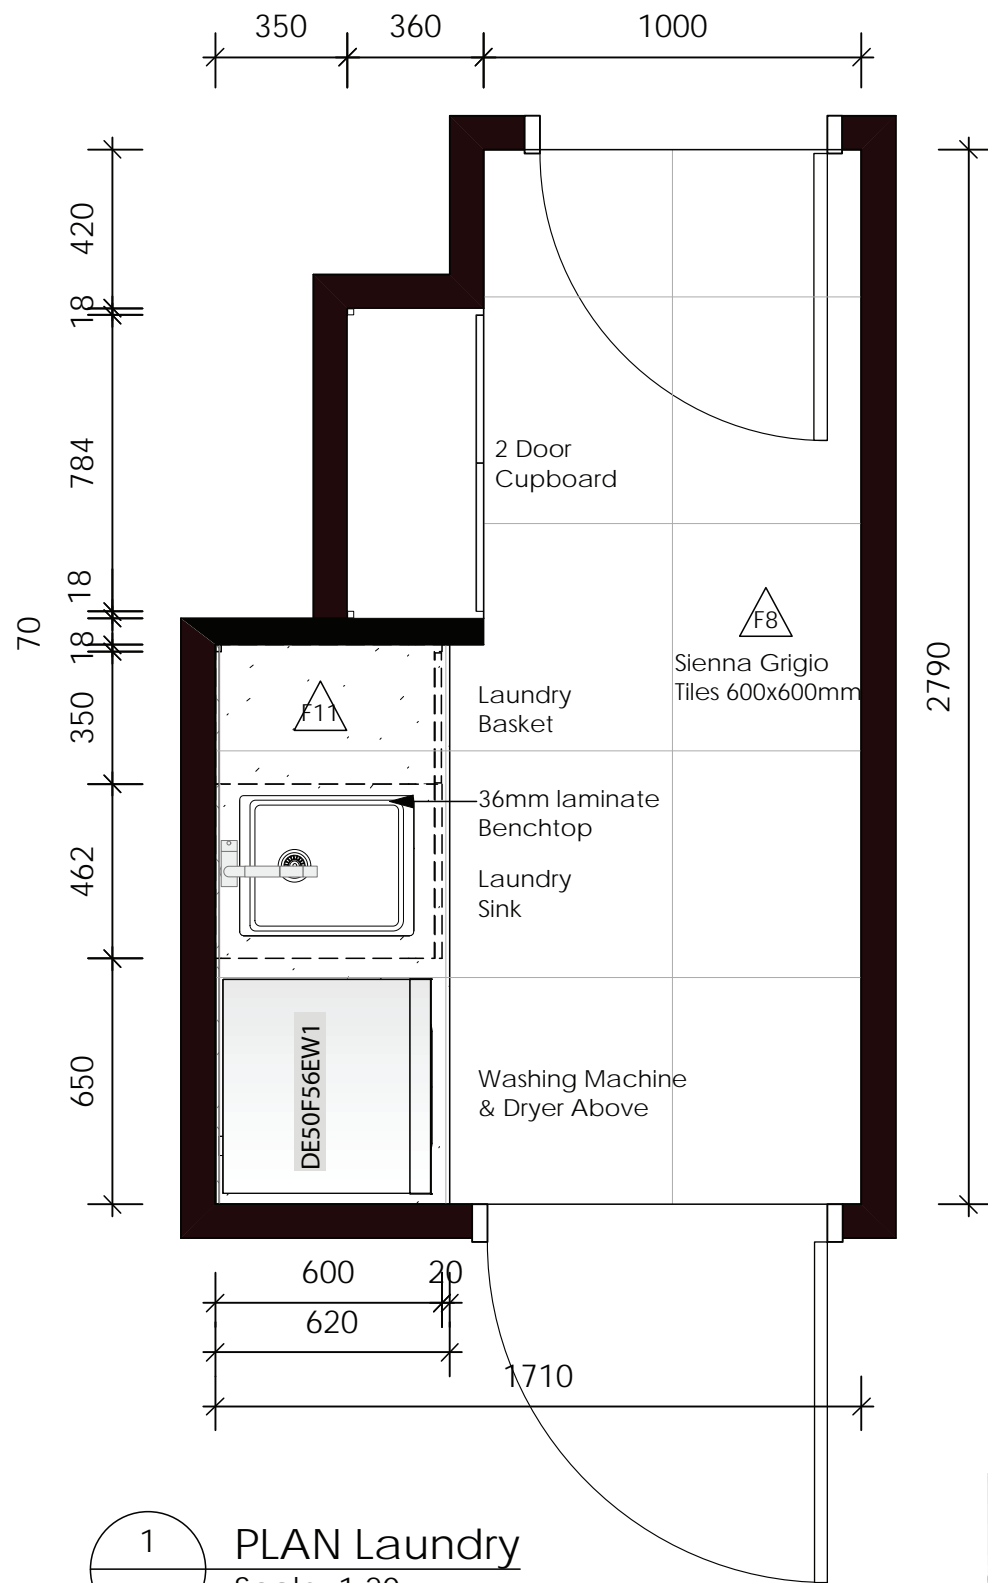

Celia Gooseneck Mixer



Pull out Laundry Basket



Bonita Mosaics



White Cararra Laminare

Artic White Laser Edge

All dimensions & size designations given are subject to verification on job site and adjustment to fit job conditions. Any discrepancies must be confirmed with designer before manufacture. This is an original design and must not be released or copied unless applicable fee has been paid.

notes.

FINISHES	
F2	Arctic White Velvet Melamine Laser Edge
F6	Mosaics Bonito White Matt Tiles Splash
F8	Sienna Grigio 600x600 Tiles
F10	Painted Walls Resene: Half Truffle
F11	Wilsonart White Cararra 4924K-07

job no.	date.
YF151179	02.07.15
scale.	designer.
1:20 @ A3	VG
project.	

Residential Project
Style Construction
Pokeno Showhome

title.

LAUNDRY

drawing no.	revision.
301	

Style Construction

Unit D, 2 Bishop Browne Place
Flat Bush, Auckland
PO Box 64 189 Botany, Auckland
p 64 9 271 3705
www.styleconstruction.co.nz



quality home builders



Funk 3 Light



Nero Uno Basin Mixer



Suggested Mirror



Slim 800 Vanity In Allure With Black Handle



Topcer Mid Grey Hex Tiles



Sienna Grigio 600x600 Floor Tiles



WC Cygnet Neu



Studio 1 Noir TRH

All dimensions & size designations given are subject to verification on job site and adjustment to fit job conditions. Any discrepancies must be confirmed with designer before manufacture. This is an original design and must not be released or copied unless applicable fee has been paid.

notes.

job no.	date.
YF151179	08.07.15
scale.	designer.
N.a. Persp	VG
project.	

Residential Project
Style Construction
Pokeno Showhome

title.


POWDER ROOM

drawing no.	revision.
401	

Style Construction

Unit D, 2 Bishop Browne Place
Flat Bush, Auckland
PO Box 64 189 Botany, Auckland
p 64 9 271 3705
www.styleconstruction.co.nz




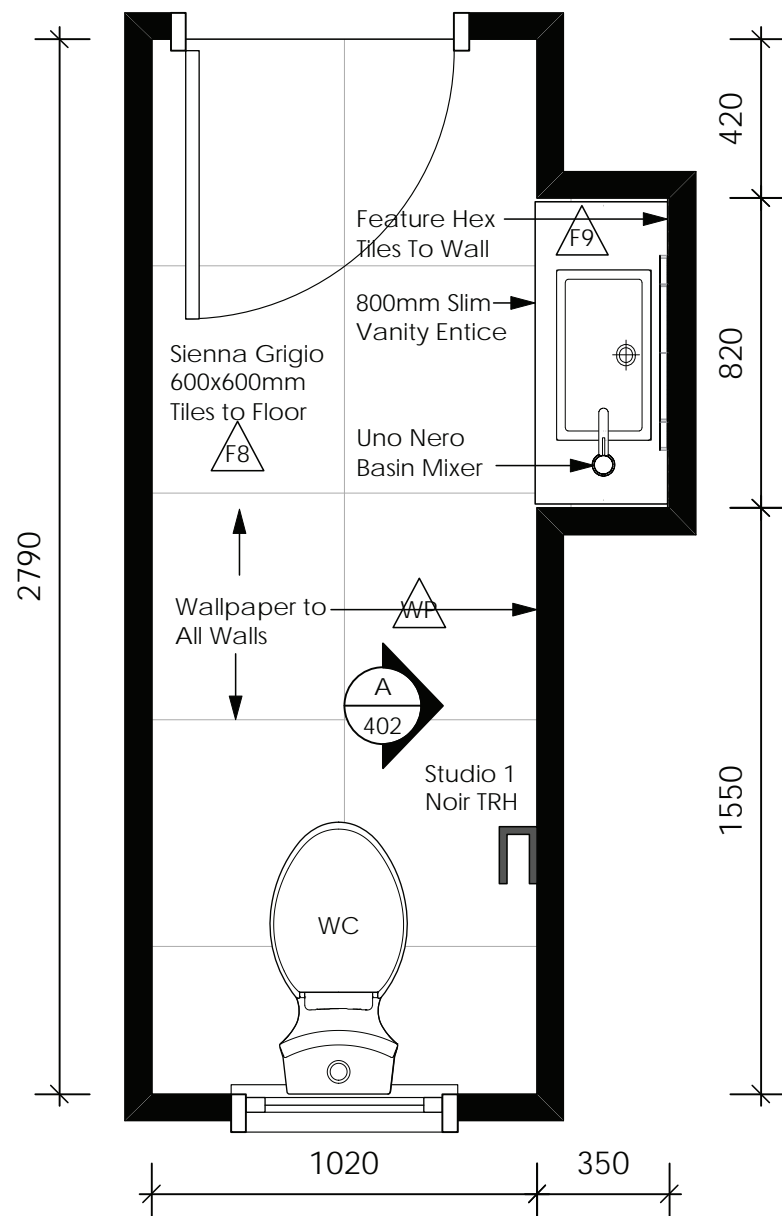

1
402

PLAN - Powder Room

Scale: 1:20

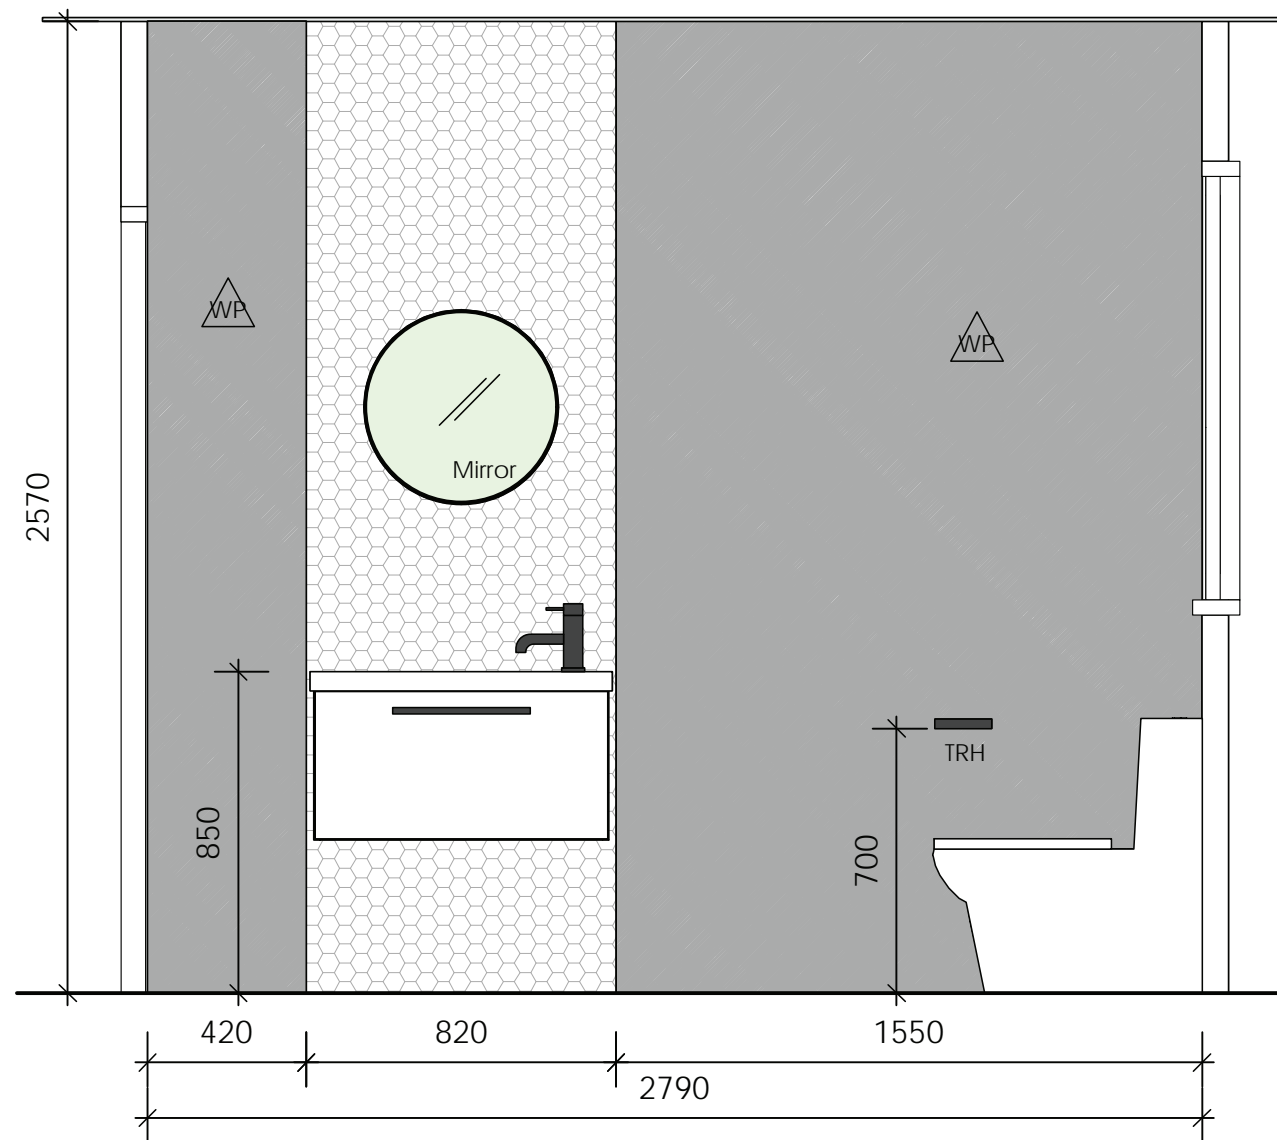

A
402

ELEVATION - Powder Room

Scale: 1:20

All dimensions & size designations given are subject to verification on job site and adjustment to fit job conditions. Any discrepancies must be confirmed with designer before manufacture. This is an original design and must not be released or copied unless applicable fee has been paid.

notes.

FINISHES	
F8	Sienna Grigio 600x600 Tiles
F9	Topcer Mid Grey Hex Tiles
WP	Wallpaper Tendresse #269146

job no.	date.
YF151179	08.07.15
scale.	designer.
1:20 @ A3	VG
project.	

Residential Project
Style Construction
Pokeno Showhome

title.

POWDER ROOM
PLAN & ELEVATION

drawing no.	revision.
402	

Style Construction

Unit D, 2 Bishop Browne Place
Flat Bush, Auckland
PO Box 64 189 Botany, Auckland
p 64 9 271 3705
www.styleconstruction.co.nz



quality home builders



Splash Shower Slide



3ath



Box 800mm Vanity In Desire Gloss



Shelving
Inspiration




Milano Bath Spout



Milano Mixer



Milano Basin Mixer

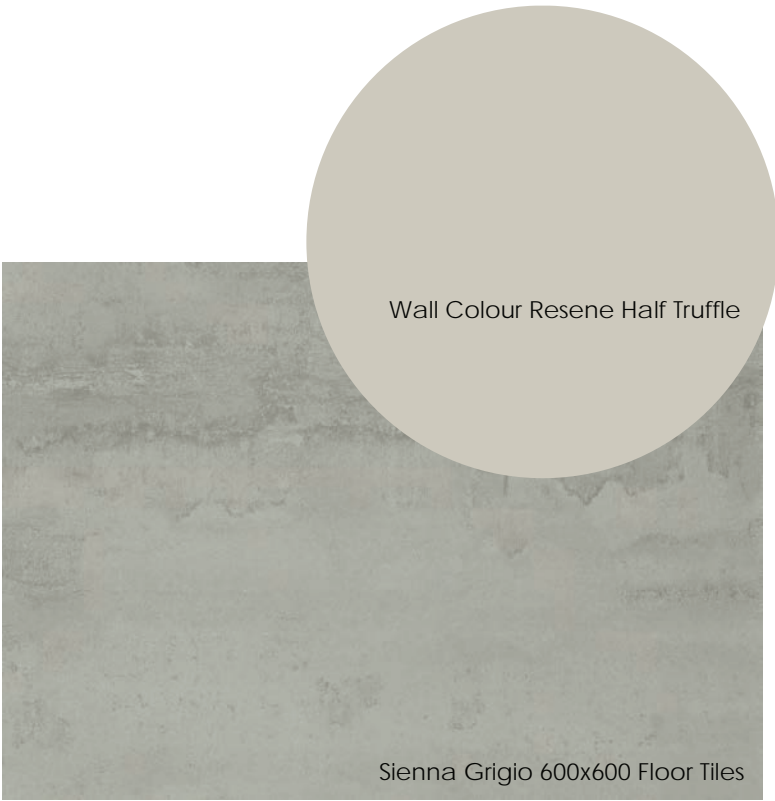

Wall Colour Resene Half Truffle

Sienna Grigio 600x600 Floor Tiles

All dimensions & size designations given are subject to verification on job site and adjustment to fit job conditions. Any discrepancies must be confirmed with designer before manufacture. This is an original design and must not be released or copied unless applicable fee has been paid.

notes.

job no.	date.
YF151179	20.07.15
scale.	designer.
N.a. Persp	VG
project.	

Residential Project
Style Construction
Pokeno Showhome


title.
MAIN BATHROOM

drawing no.	revision.
501	


Style Construction

Unit D, 2 Bishop Browne Place
Flat Bush, Auckland
PO Box 64 189 Botany, Auckland
p 64 9 271 3705
www.styleconstruction.co.nz



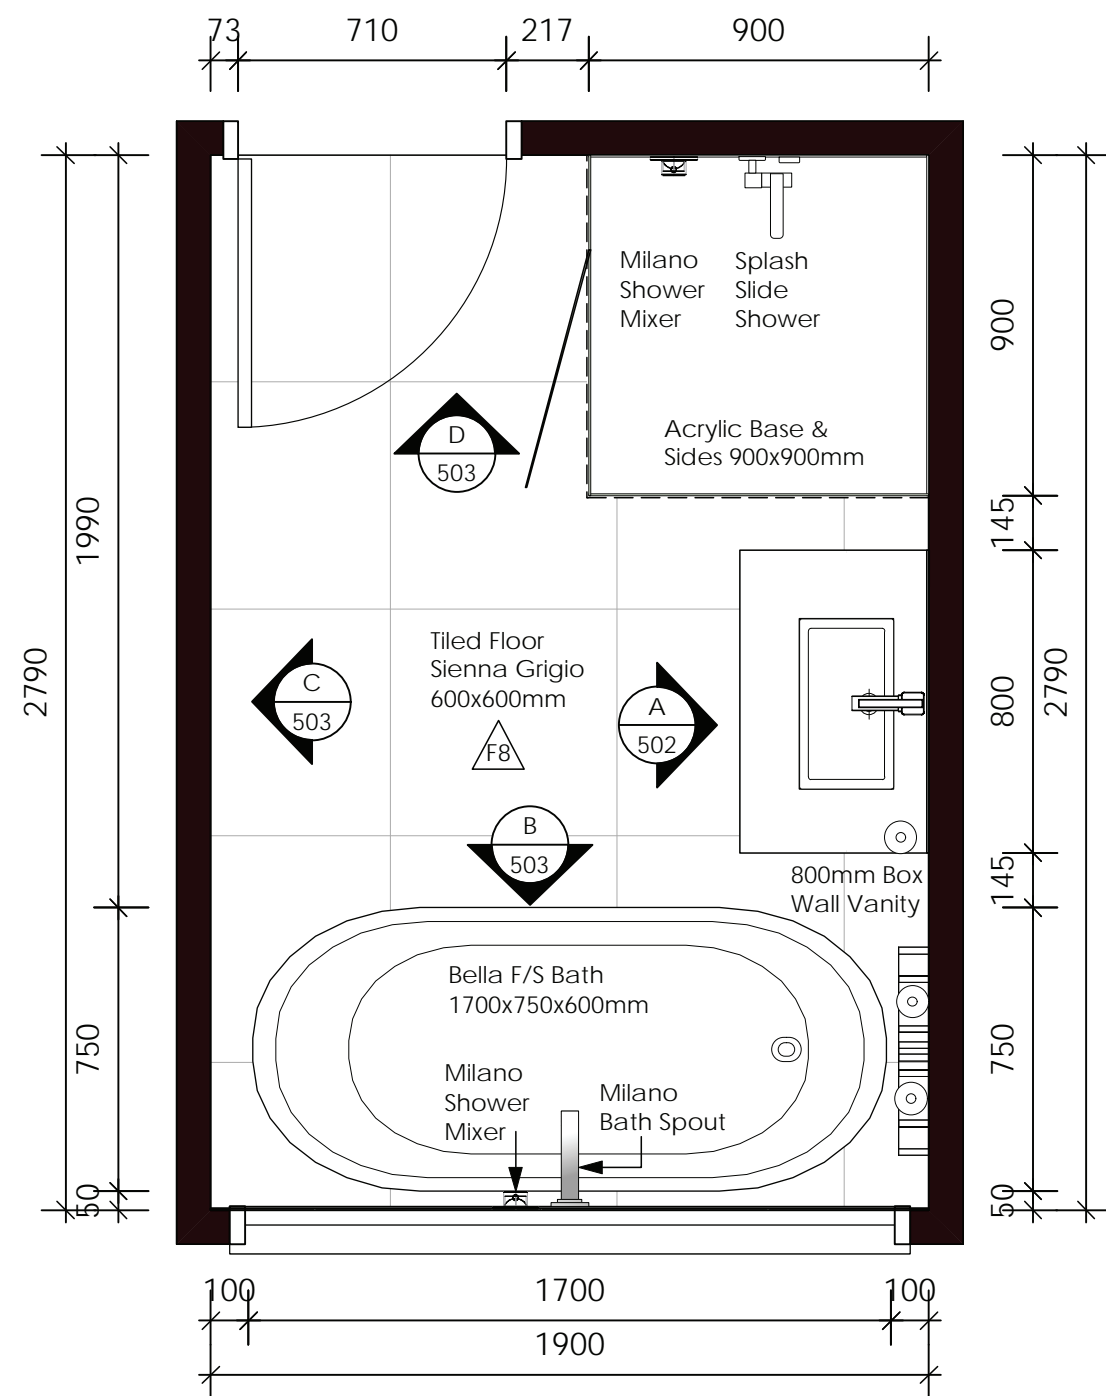

1 Main Bathroom
502 Scale: 1:20

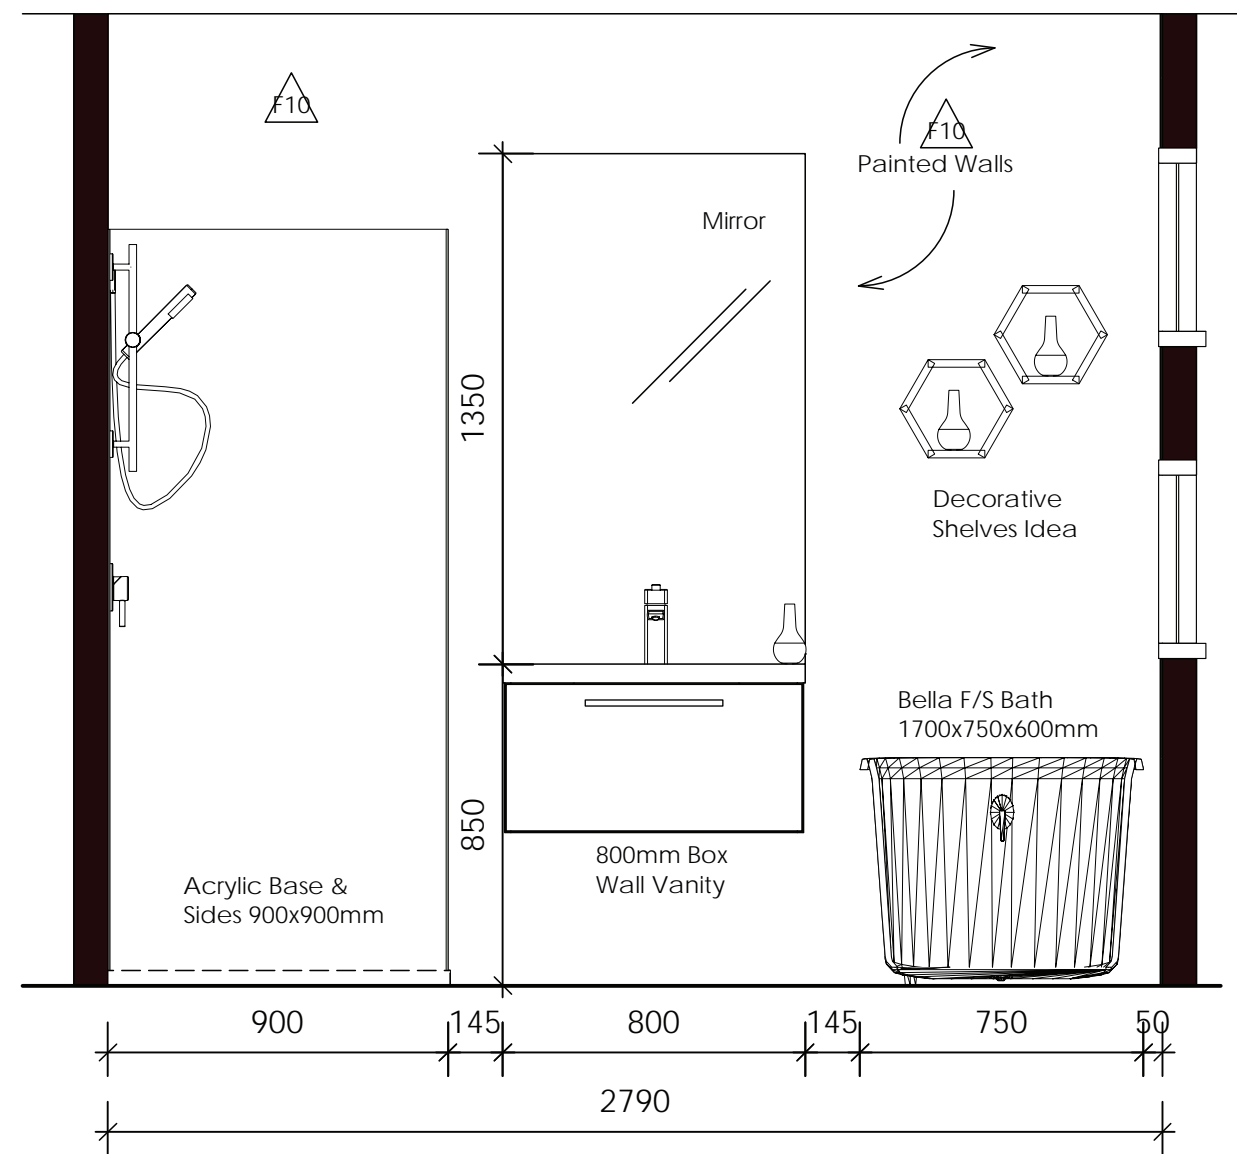

A ELEVATION
502 Scale: 1:20

All dimensions & size designations given are subject to verification on job site and adjustment to fit job conditions. Any discrepancies must be confirmed with designer before manufacture. This is an original design and must not be released or copied unless applicable fee has been paid.

notes.

FINISHES	
F8	Sienna Grigio 600x600 Tiles
F10	Painted Walls Resene: Half Truffle

job no.	date.
YF151179	20.07.15
scale.	designer.
1:20 @ A3	VG
project.	

Residential Project
Style Construction
Pokeno Showhome

title.

MAIN BATHROOM
ELEVATIONS


drawing no.	revision.
502	

Style Construction


Unit D, 2 Bishop Browne Place
Flat Bush, Auckland
PO Box 64 189 Botany, Auckland
p 64 9 271 3705
www.styleconstruction.co.nz




quality home builders

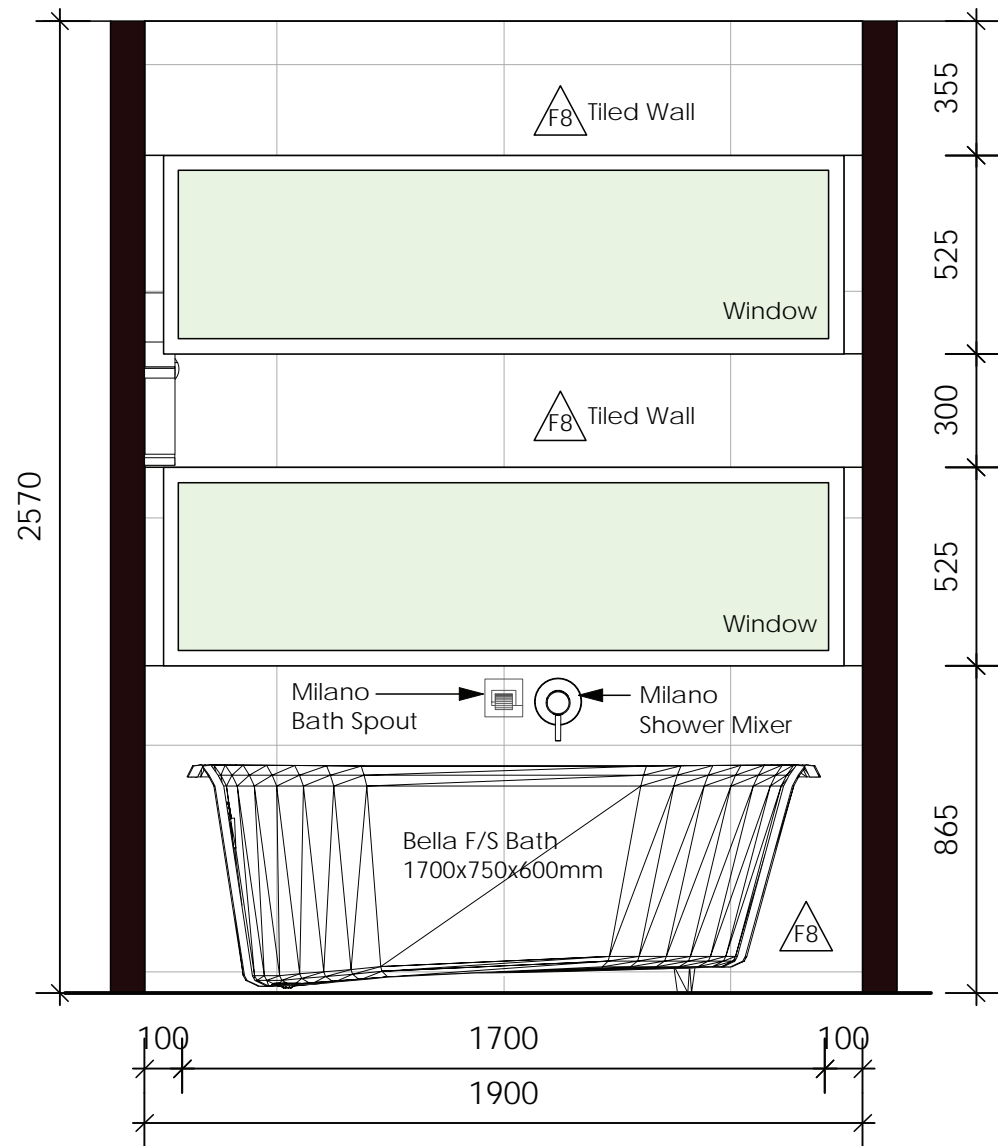

B
503
ELEVATION
Scale: 1:20

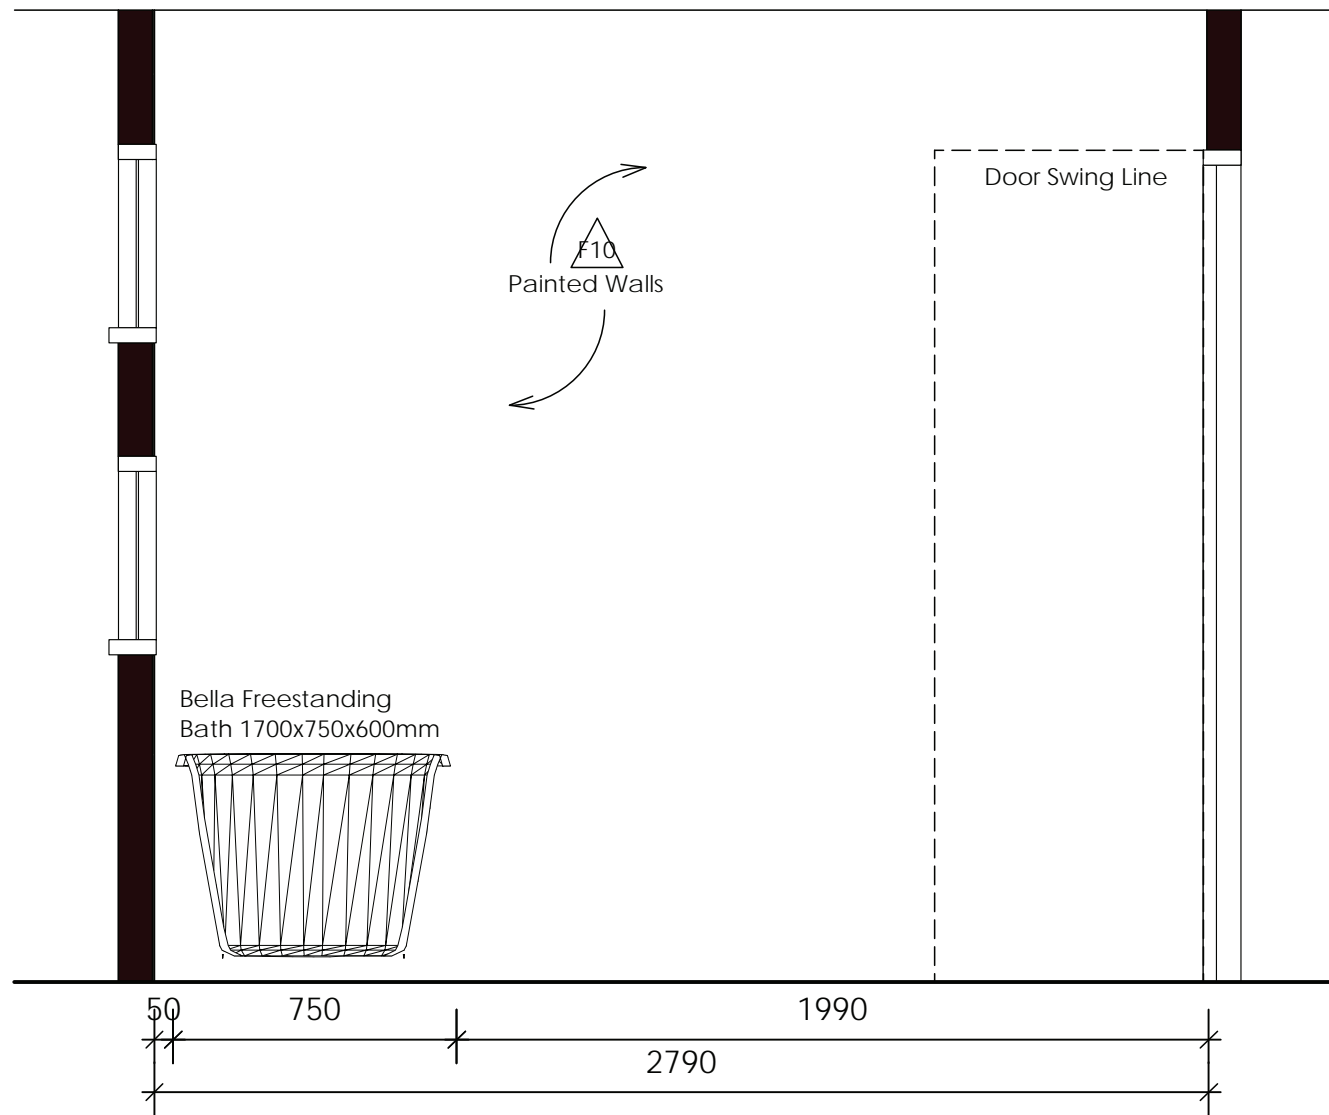

C
503
ELEVATION C
Scale: 1:20

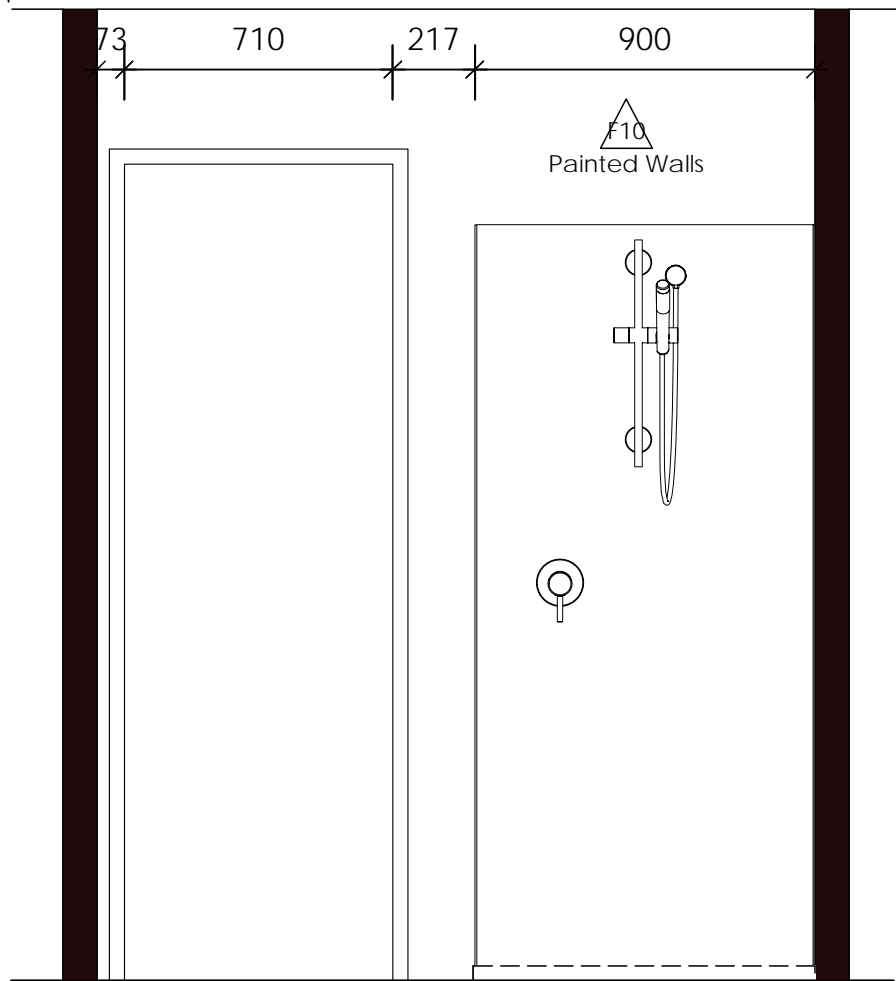

D
503
ELEVATION D
Scale: 1:20

All dimensions & size designations given are subject to verification on job site and adjustment to fit job conditions. Any discrepancies must be confirmed with designer before manufacture. This is an original design and must not be released or copied unless applicable fee has been paid.

notes.

FINISHES	
F8	Sienna Grigio 600x600 Tiles
F10	Painted Walls Resene: Half Truffle

job no.	date.
YF151179	20.07.15
scale.	designer.
1:20 @ A3	VG
project.	

Residential Project
Style Construction
Pokeno Showhome

title.

MAIN BATHROOM
ELEVATIONS

drawing no.	revision.
502	

Style Construction

Unit D, 2 Bishop Browne Place
Flat Bush, Auckland
PO Box 64 189 Botany, Auckland
p 64 9 271 3705
www.styleconstruction.co.nz



quality home builders



Milano Shower Mixer



Milano High Rise Basin Mixer



Splash Shower Column



Active Vessel

Jersey Mix Shower Tiles

Wall Colour Resene Eighth Thorndon Cream

Studio Gloss Herringbone

Silestone Lyra

Best Oak Shelf

Artic White Laser Edge

Metal Stone Floor Tiles



L'Hotel Pan With In Wall Cistern

All dimensions & size designations given are subject to verification on job site and adjustment to fit job conditions. Any discrepancies must be confirmed with designer before manufacture. This is an original design and must not be released or copied unless applicable fee has been paid.

notes.

job no.	date.
YF151179	20.07.15
scale.	designer.
N.a. Persp	VG
project.	

Residential Project
Style Construction
Pokeno Showhome

title.

ENSUITE


drawing no.	revision.
601	

Style Construction

Unit D, 2 Bishop Browne Place
Flat Bush, Auckland
PO Box 64 189 Botany, Auckland
p 64 9 271 3705
www.styleconstruction.co.nz




quality home builders

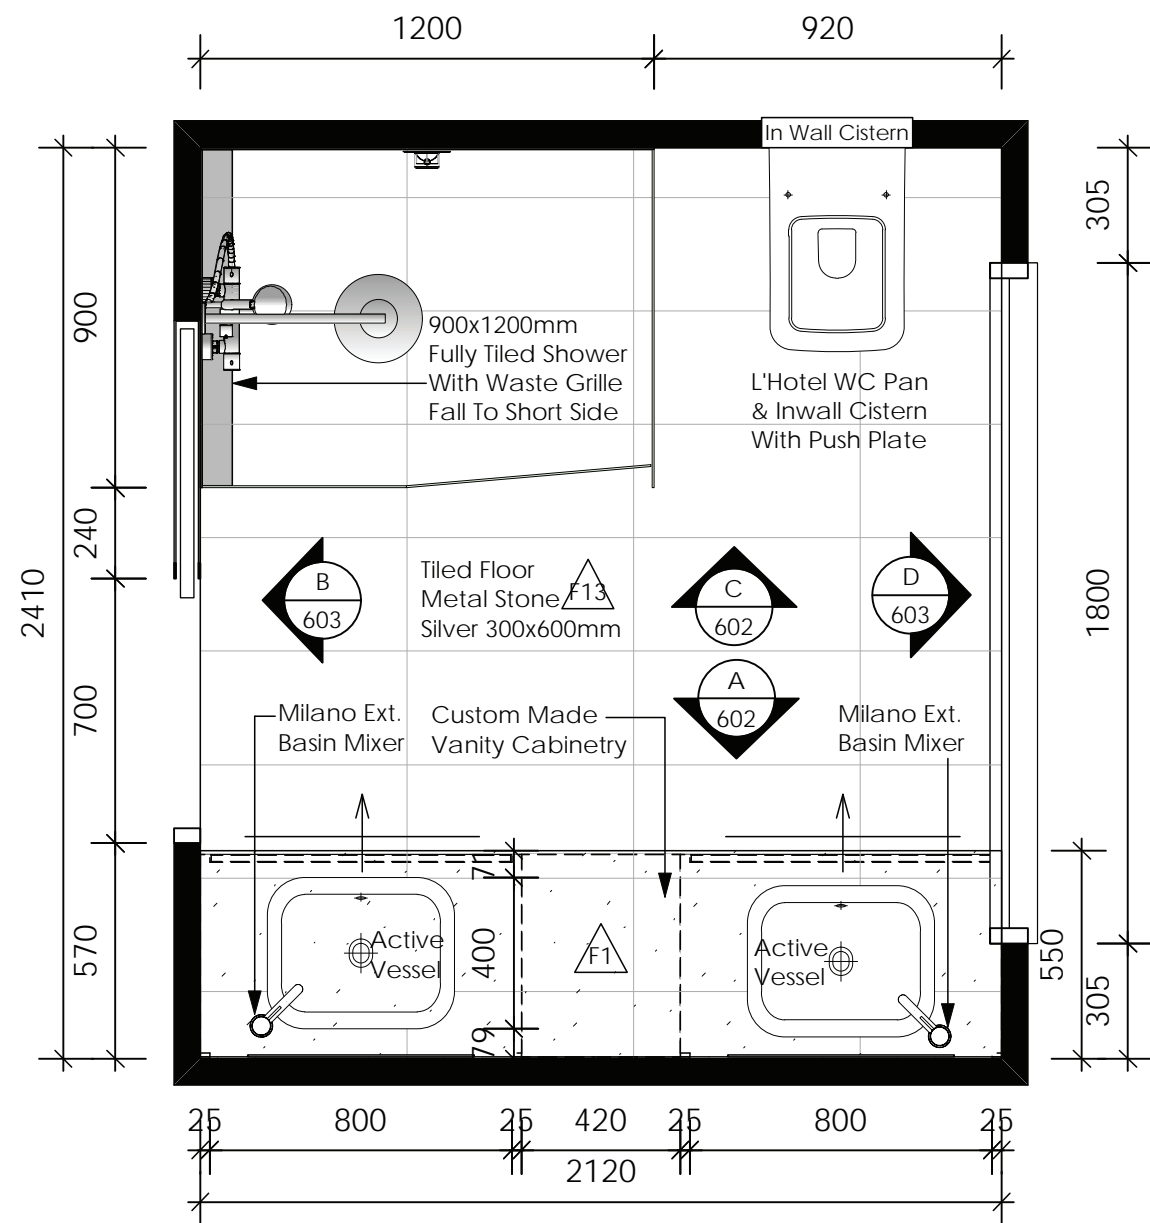

1
602

ENSUITE PLAN

Scale: 1:20

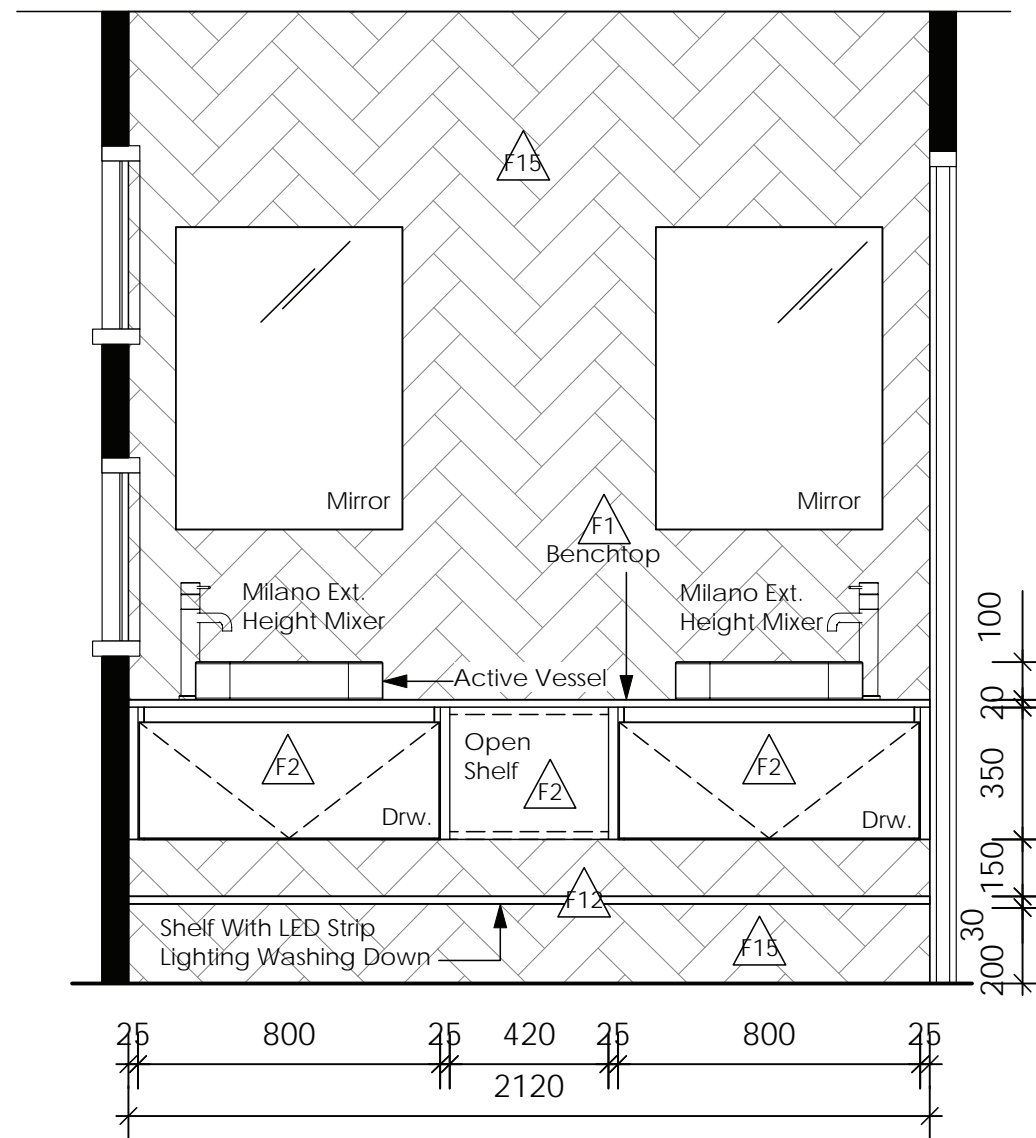

A
602

ENSUITE ELEVATION

Scale: 1:20



All dimensions & size designations given are subject to verification on job site and adjustment to fit job conditions. Any discrepancies must be confirmed with designer before manufacture. This is an original design and must not be released or copied unless applicable fee has been paid.

notes.

FINISHES

- F1 20mm Silestone Lyra Polished
- F2 Arctic White Velvet Melamine Laser Edge
- F7 Painted Walls Resene: Eighth Thorndon Cream
- F12 Bestwood Melamine Best Oak Woodgrain
- F13 Metal Stone Silver 300x600mm Tiles
- F14 Porcelanosa Jersey Mix 136x900mm Tiles Horizontal
- F15 Studio Black Gloss 100x300mm Laid Herringbone

job no.	date.
YF151179	20.07.15
scale.	designer.
1:20 @ A3	VG
project.	

Residential Project
Style Construction
Pokeno Showhome

title.

ENSUITE PLAN & ELEV

drawing no.	revision.
-------------	-----------


602

Style Construction


Unit D, 2 Bishop Browne Place
Flat Bush, Auckland
PO Box 64 189 Botany, Auckland
p 64 9 271 3705
www.styleconstruction.co.nz

STYLE
CONSTRUCTION


quality home builders

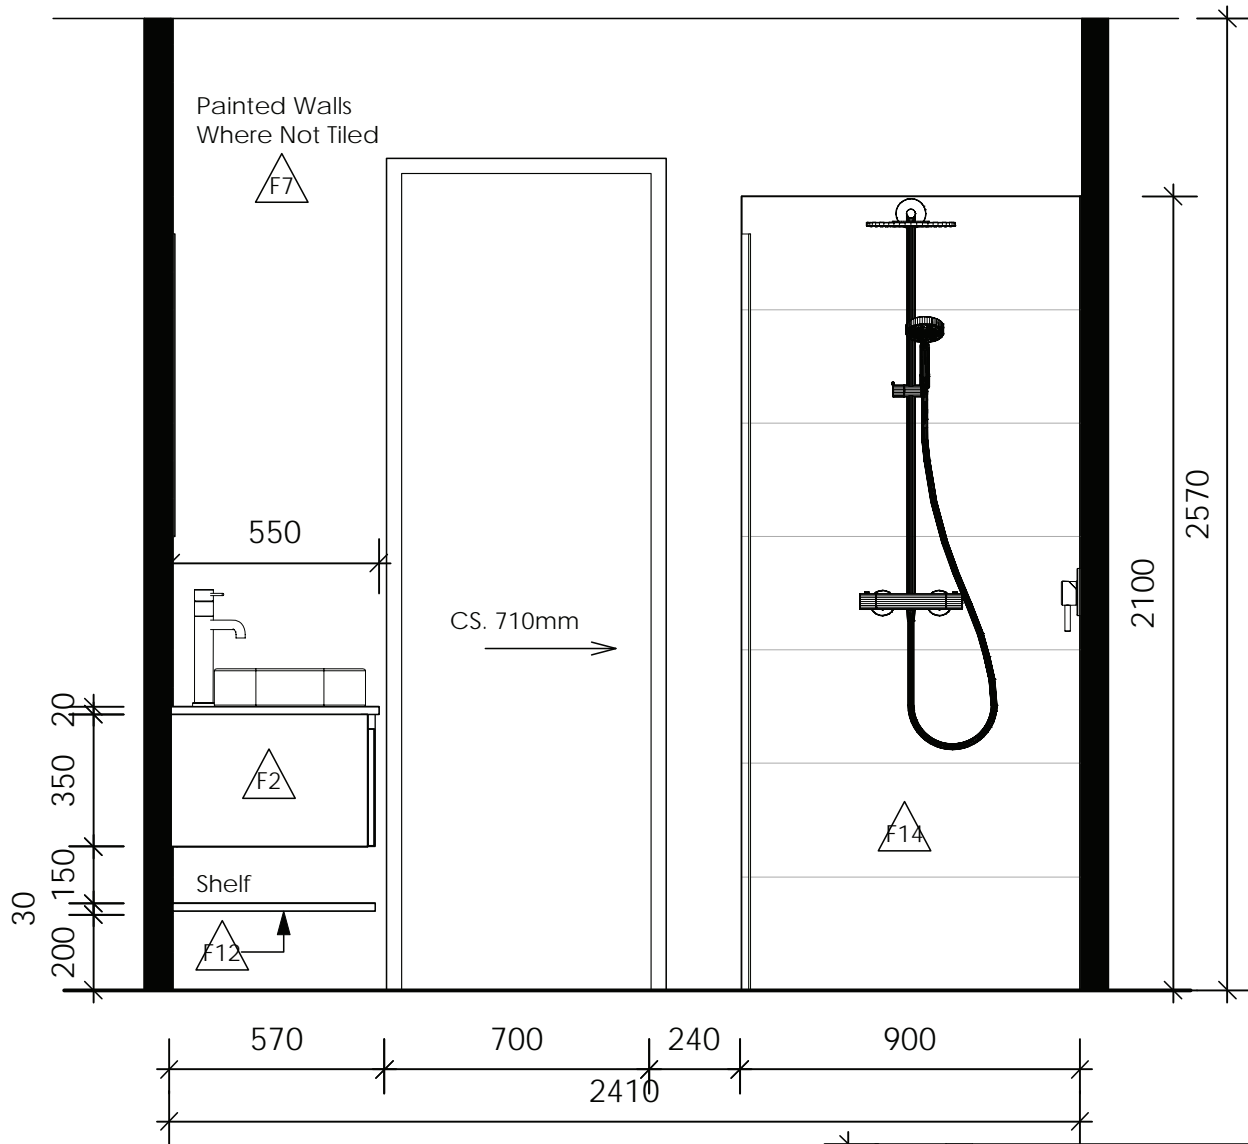

B
603
ENSUITE - ELEVATION B
Scale: 1:20

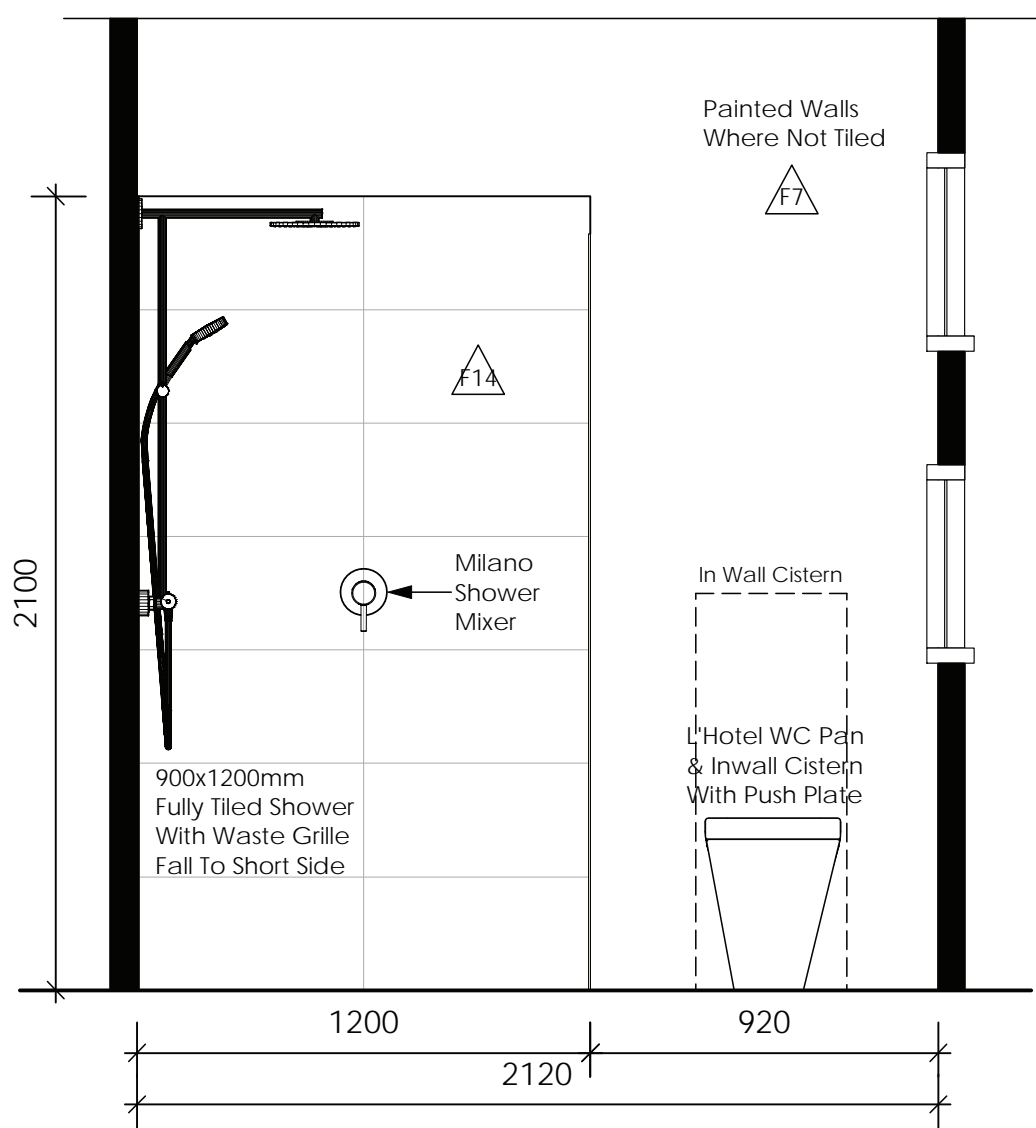

C
603
ENSUITE ELEVATION
Scale: 1:20

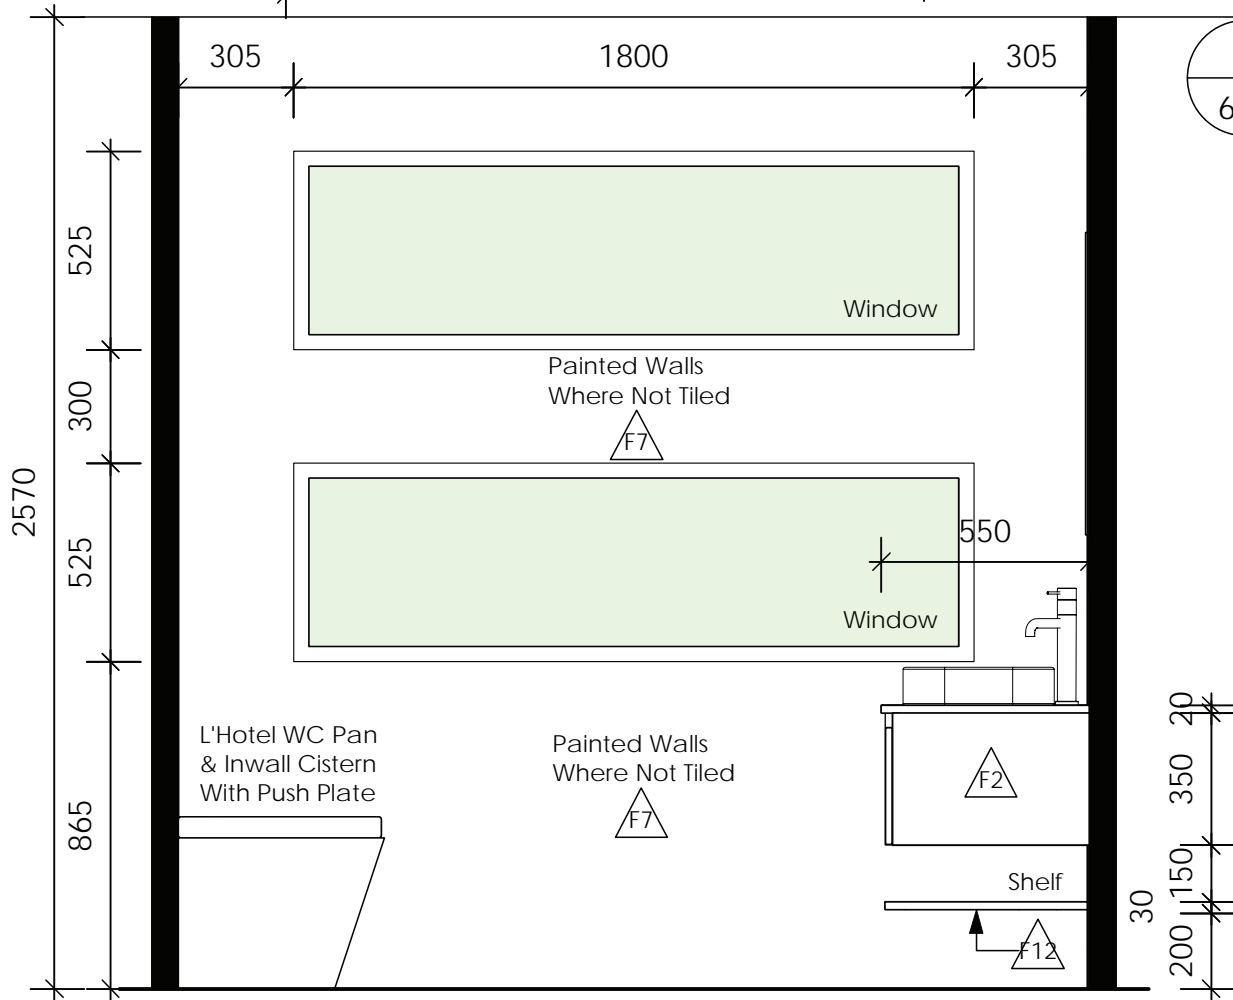

D
603
ENSUITE ELEVATION
Scale: 1:20

All dimensions & size designations given are subject to verification on job site and adjustment to fit job conditions. Any discrepancies must be confirmed with designer before manufacture. This is an original design and must not be released or copied unless applicable fee has been paid.

notes.

FINISHES	
F1	20mm Silestone Lyra Polished
F2	Arctic White Velvet Melamine Laser Edge
F7	Painted Walls Resene: Eighth Thorndon Cream
F12	Bestwood Melamine Best Oak Woodgrain
F13	Metal Stone Silver 300x600mm Tiles
F14	Porcelanosa Jersey Mix 136x900mm Tiles Horizontal
F15	Studio Black Gloss 100x300mm Laid Herringbone

job no.	date.
YF151179	20.07.15
scale.	designer.
1:20 @ A3	VG
project.	

Residential Project
Style Construction
Pokeno Showhome

title.

ENSUITE ELEVS



drawing no.	revision.
603	

Style Construction

Unit D, 2 Bishop Browne Place
Flat Bush, Auckland
PO Box 64 189 Botany, Auckland
p 64 9 271 3705
www.styleconstruction.co.nz



quality home builders

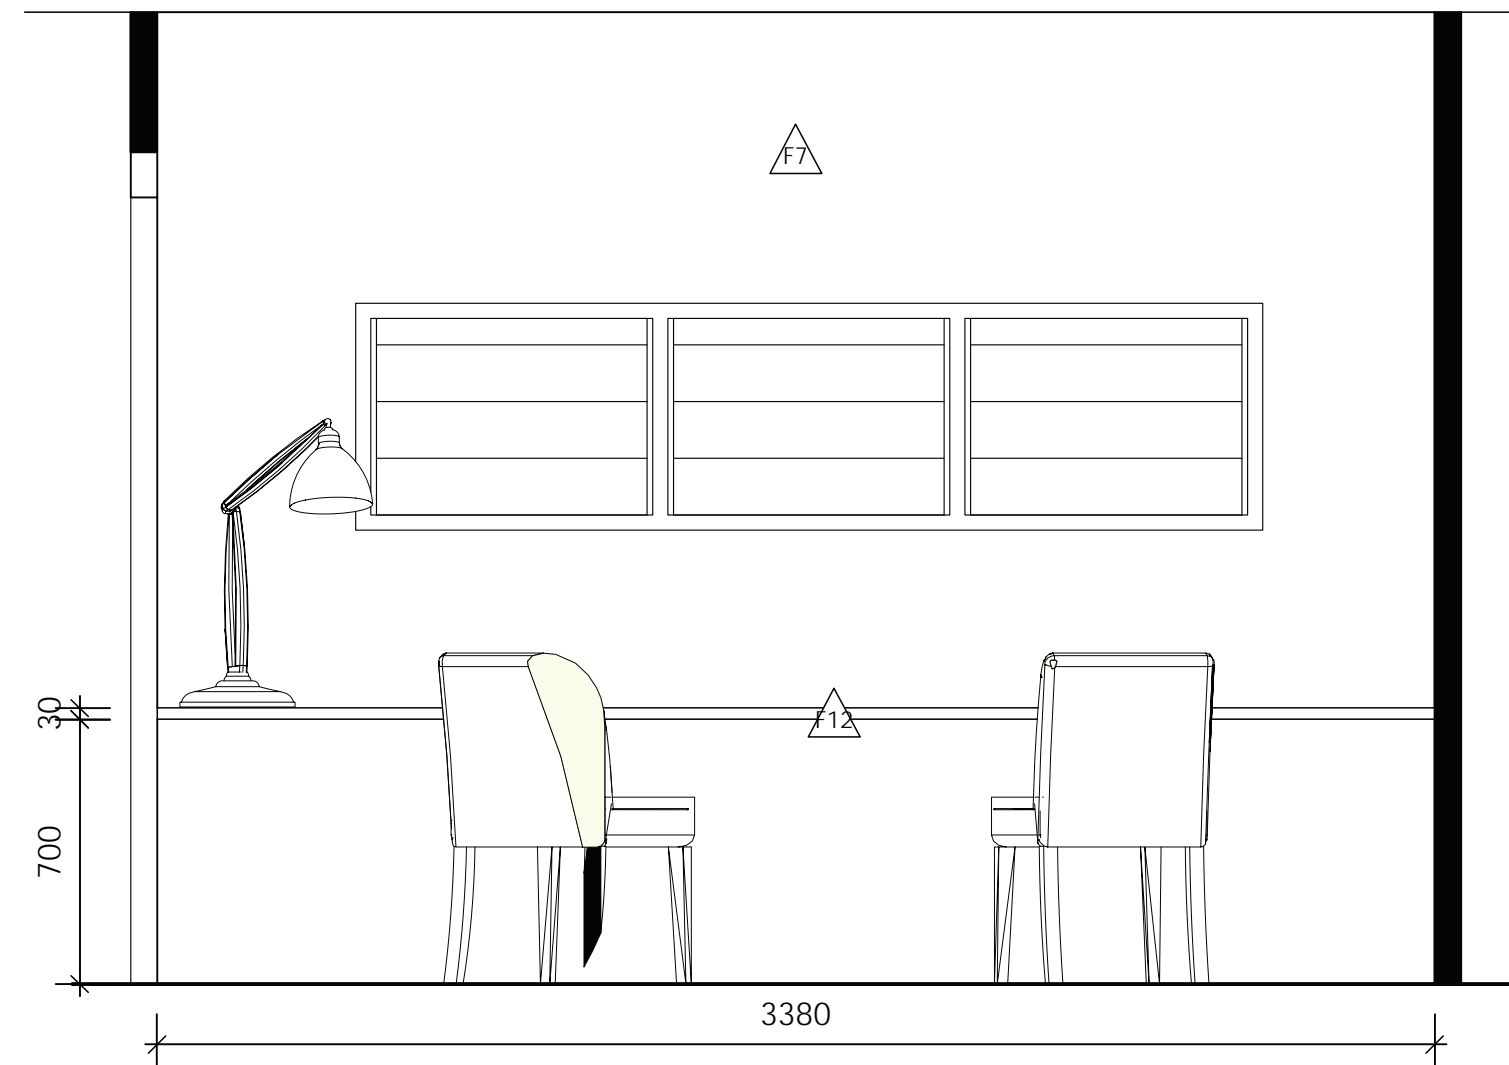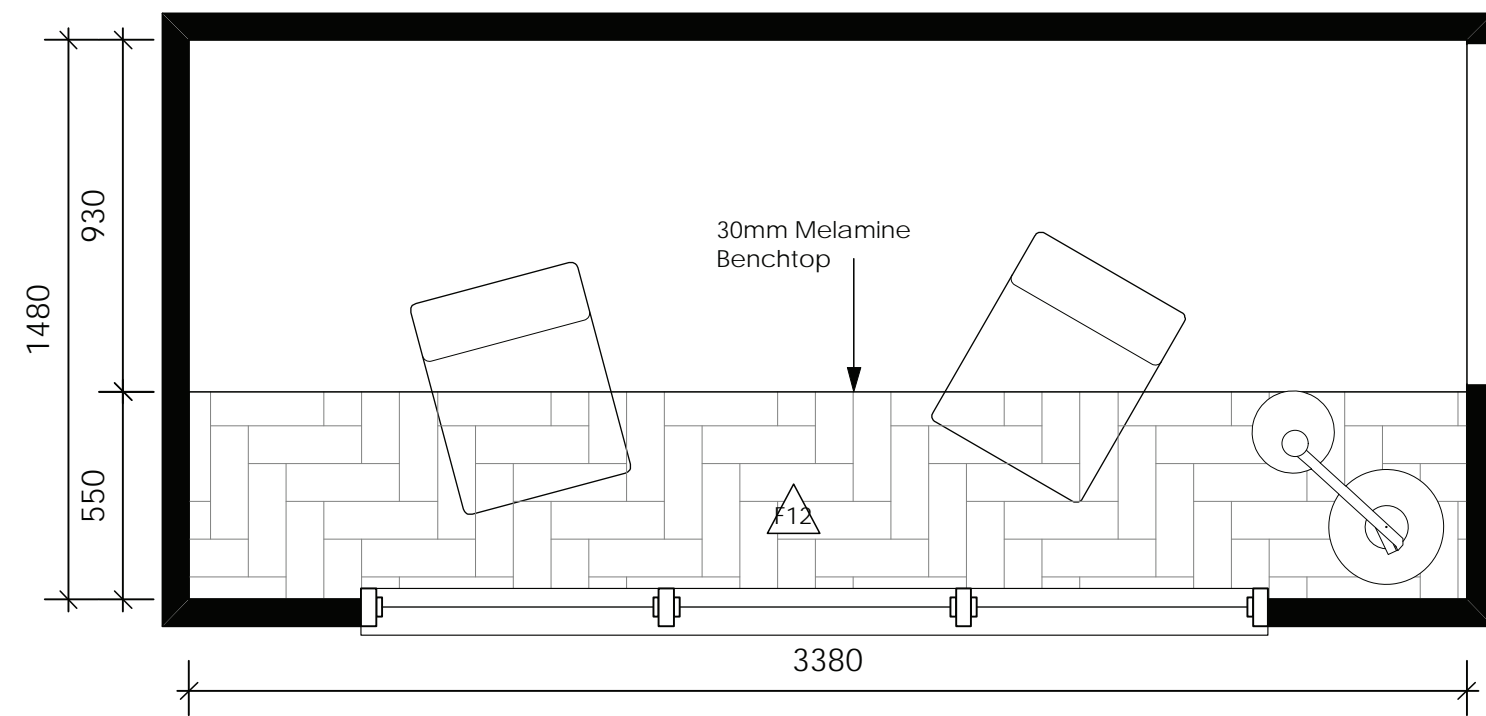


1
701

STUDY ELEVATION
Scale: 1:20



Carter Arm Chair

Sixties Cone & Bell Pendants

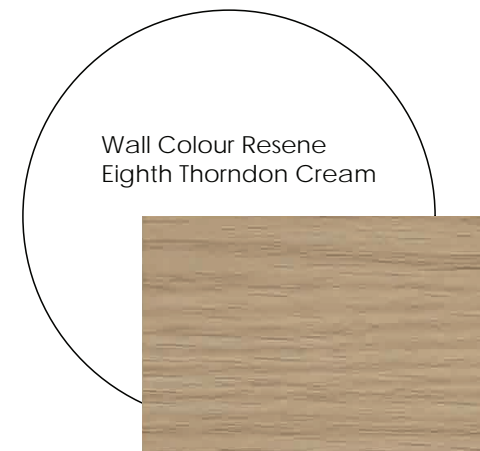

Best Oak Benchtop

Wall Colour Resene
Eighth Thorndon Cream

All dimensions & size designations given are subject to verification on job site and adjustment to fit job conditions. Any discrepancies must be confirmed with designer before manufacture. This is an original design and must not be released or copied unless applicable fee has been paid.

notes.

FINISHES	
F2	Arctic White Velvet Melamine Laser Edge
F7	Painted Walls Resene: Eighth Thorndon Cream
F12	Bestwood Melamine Best Oak Woodgrain

job no.	date.
YF151179	20.07.15
scale.	designer.
1:20 @ A3	VG
project.	

Residential Project
Style Construction
Pokeno Showhome

title.
STUDY

drawing no.	revision.
701	

Style Construction
Unit D, 2 Bishop Browne Place
Flat Bush, Auckland
PO Box 64 189 Botany, Auckland
p 64 9 271 3705
www.styleconstruction.co.nz

